

 
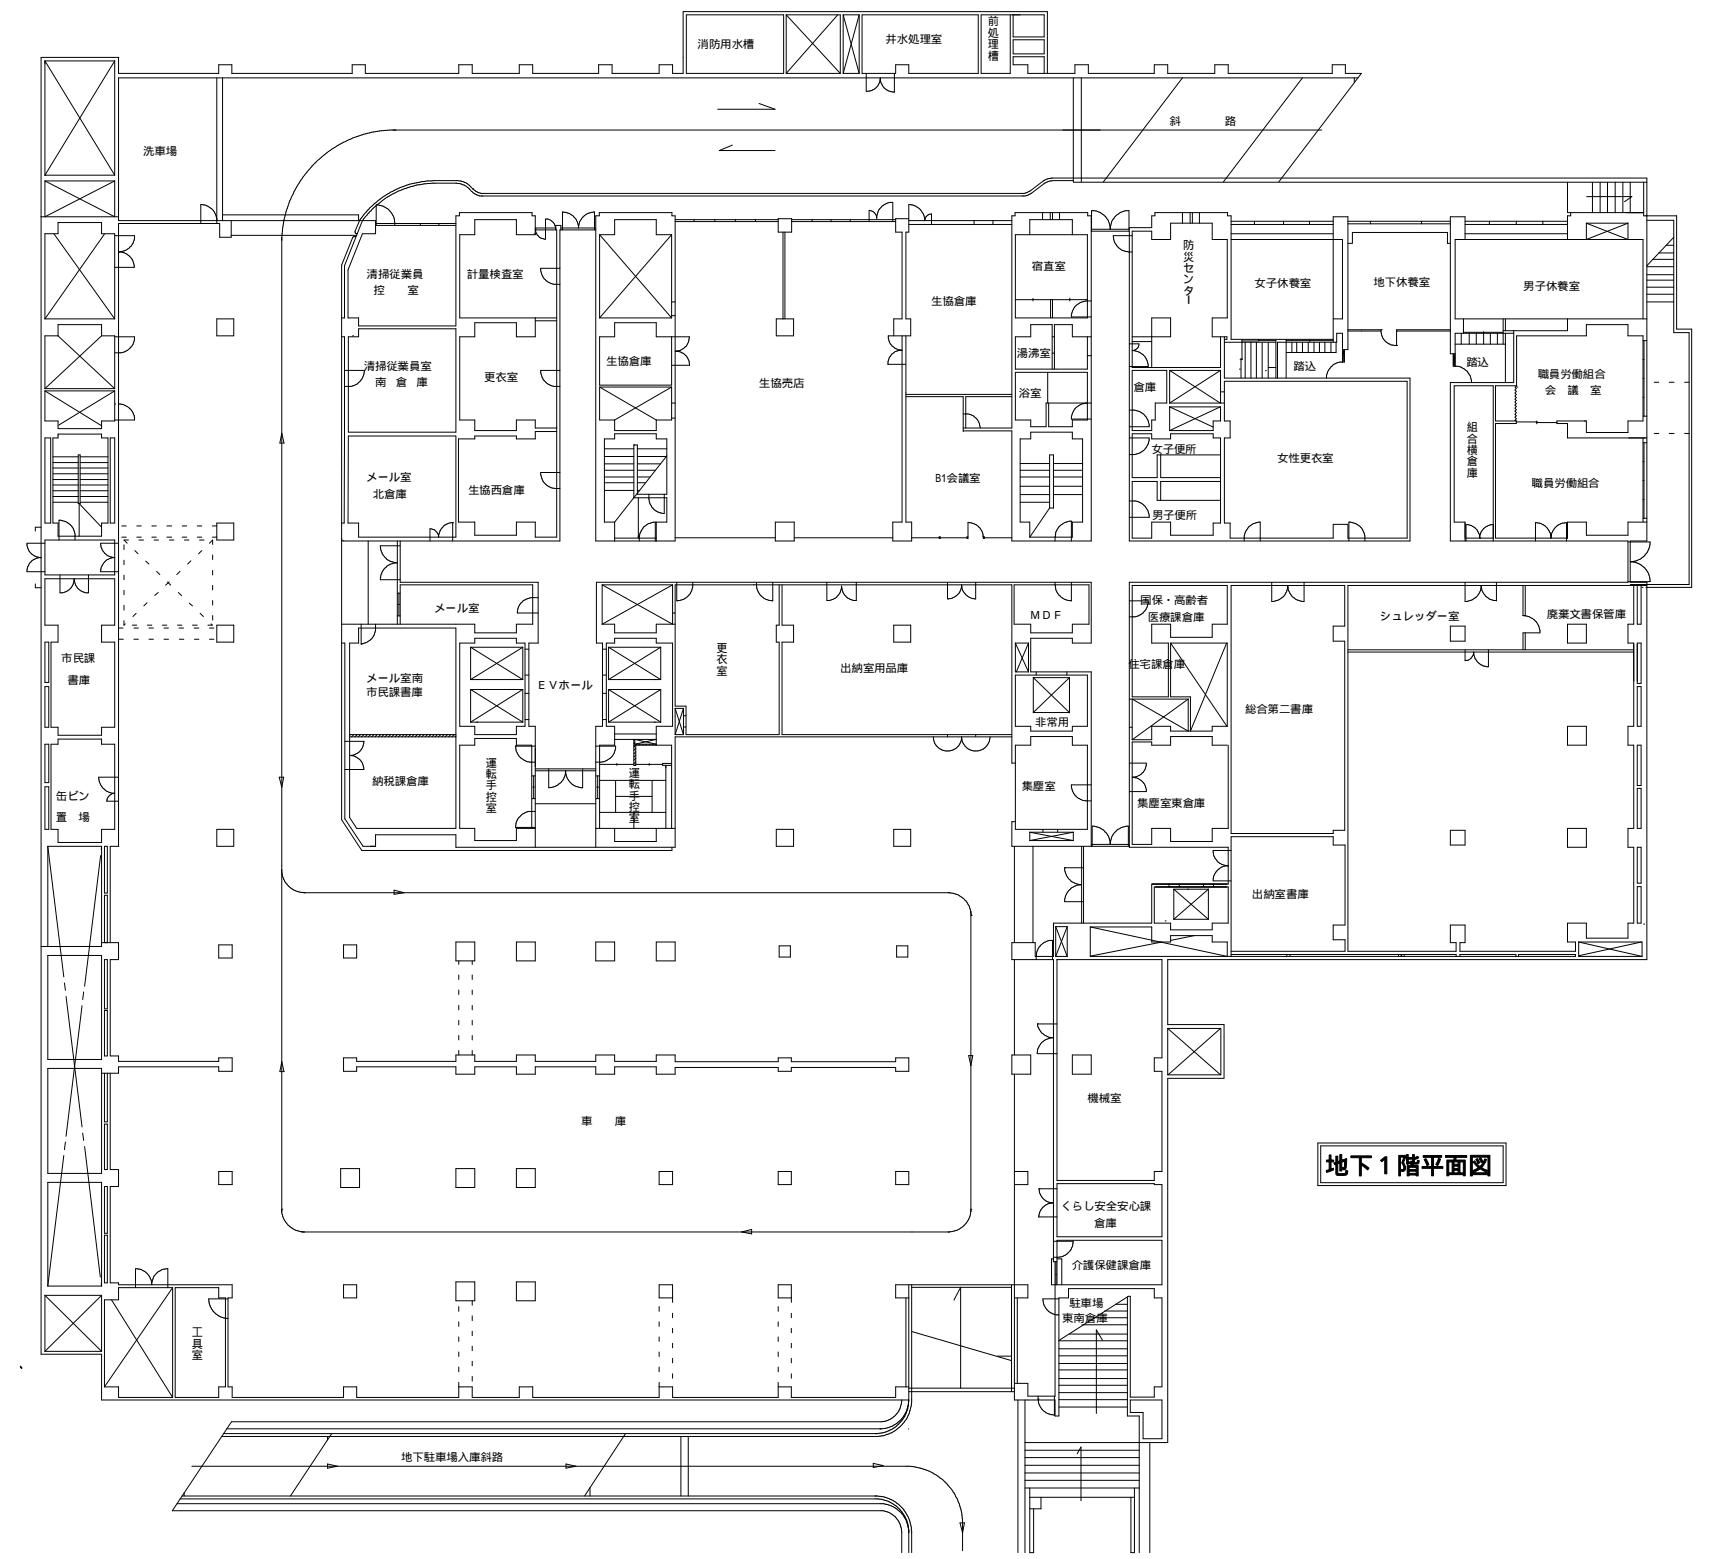
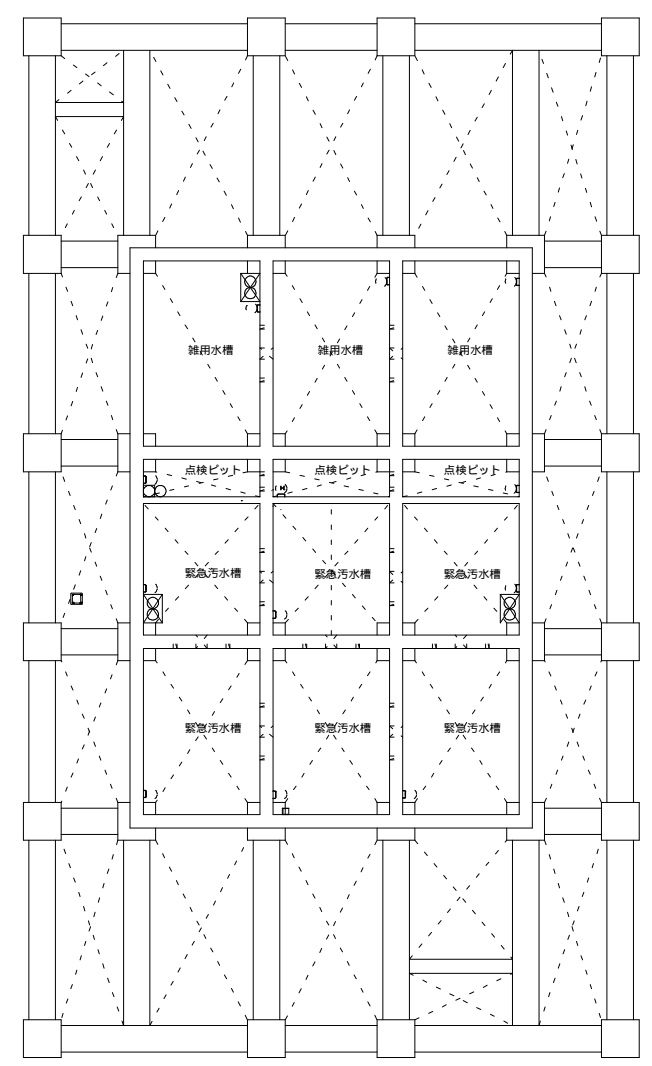


地下 2階平面図


縮尺 1 / 200


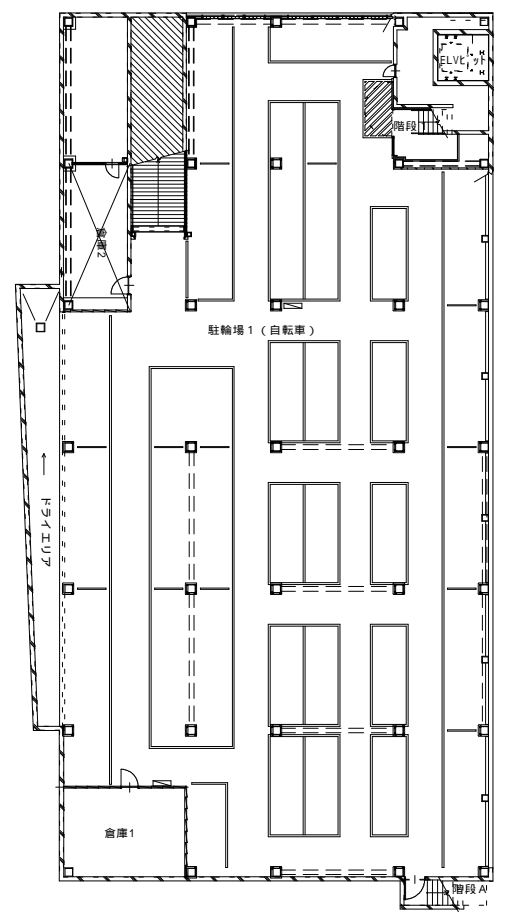


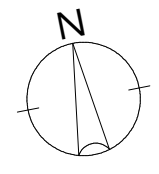

地下1階平面図


縮尺 1/400



 


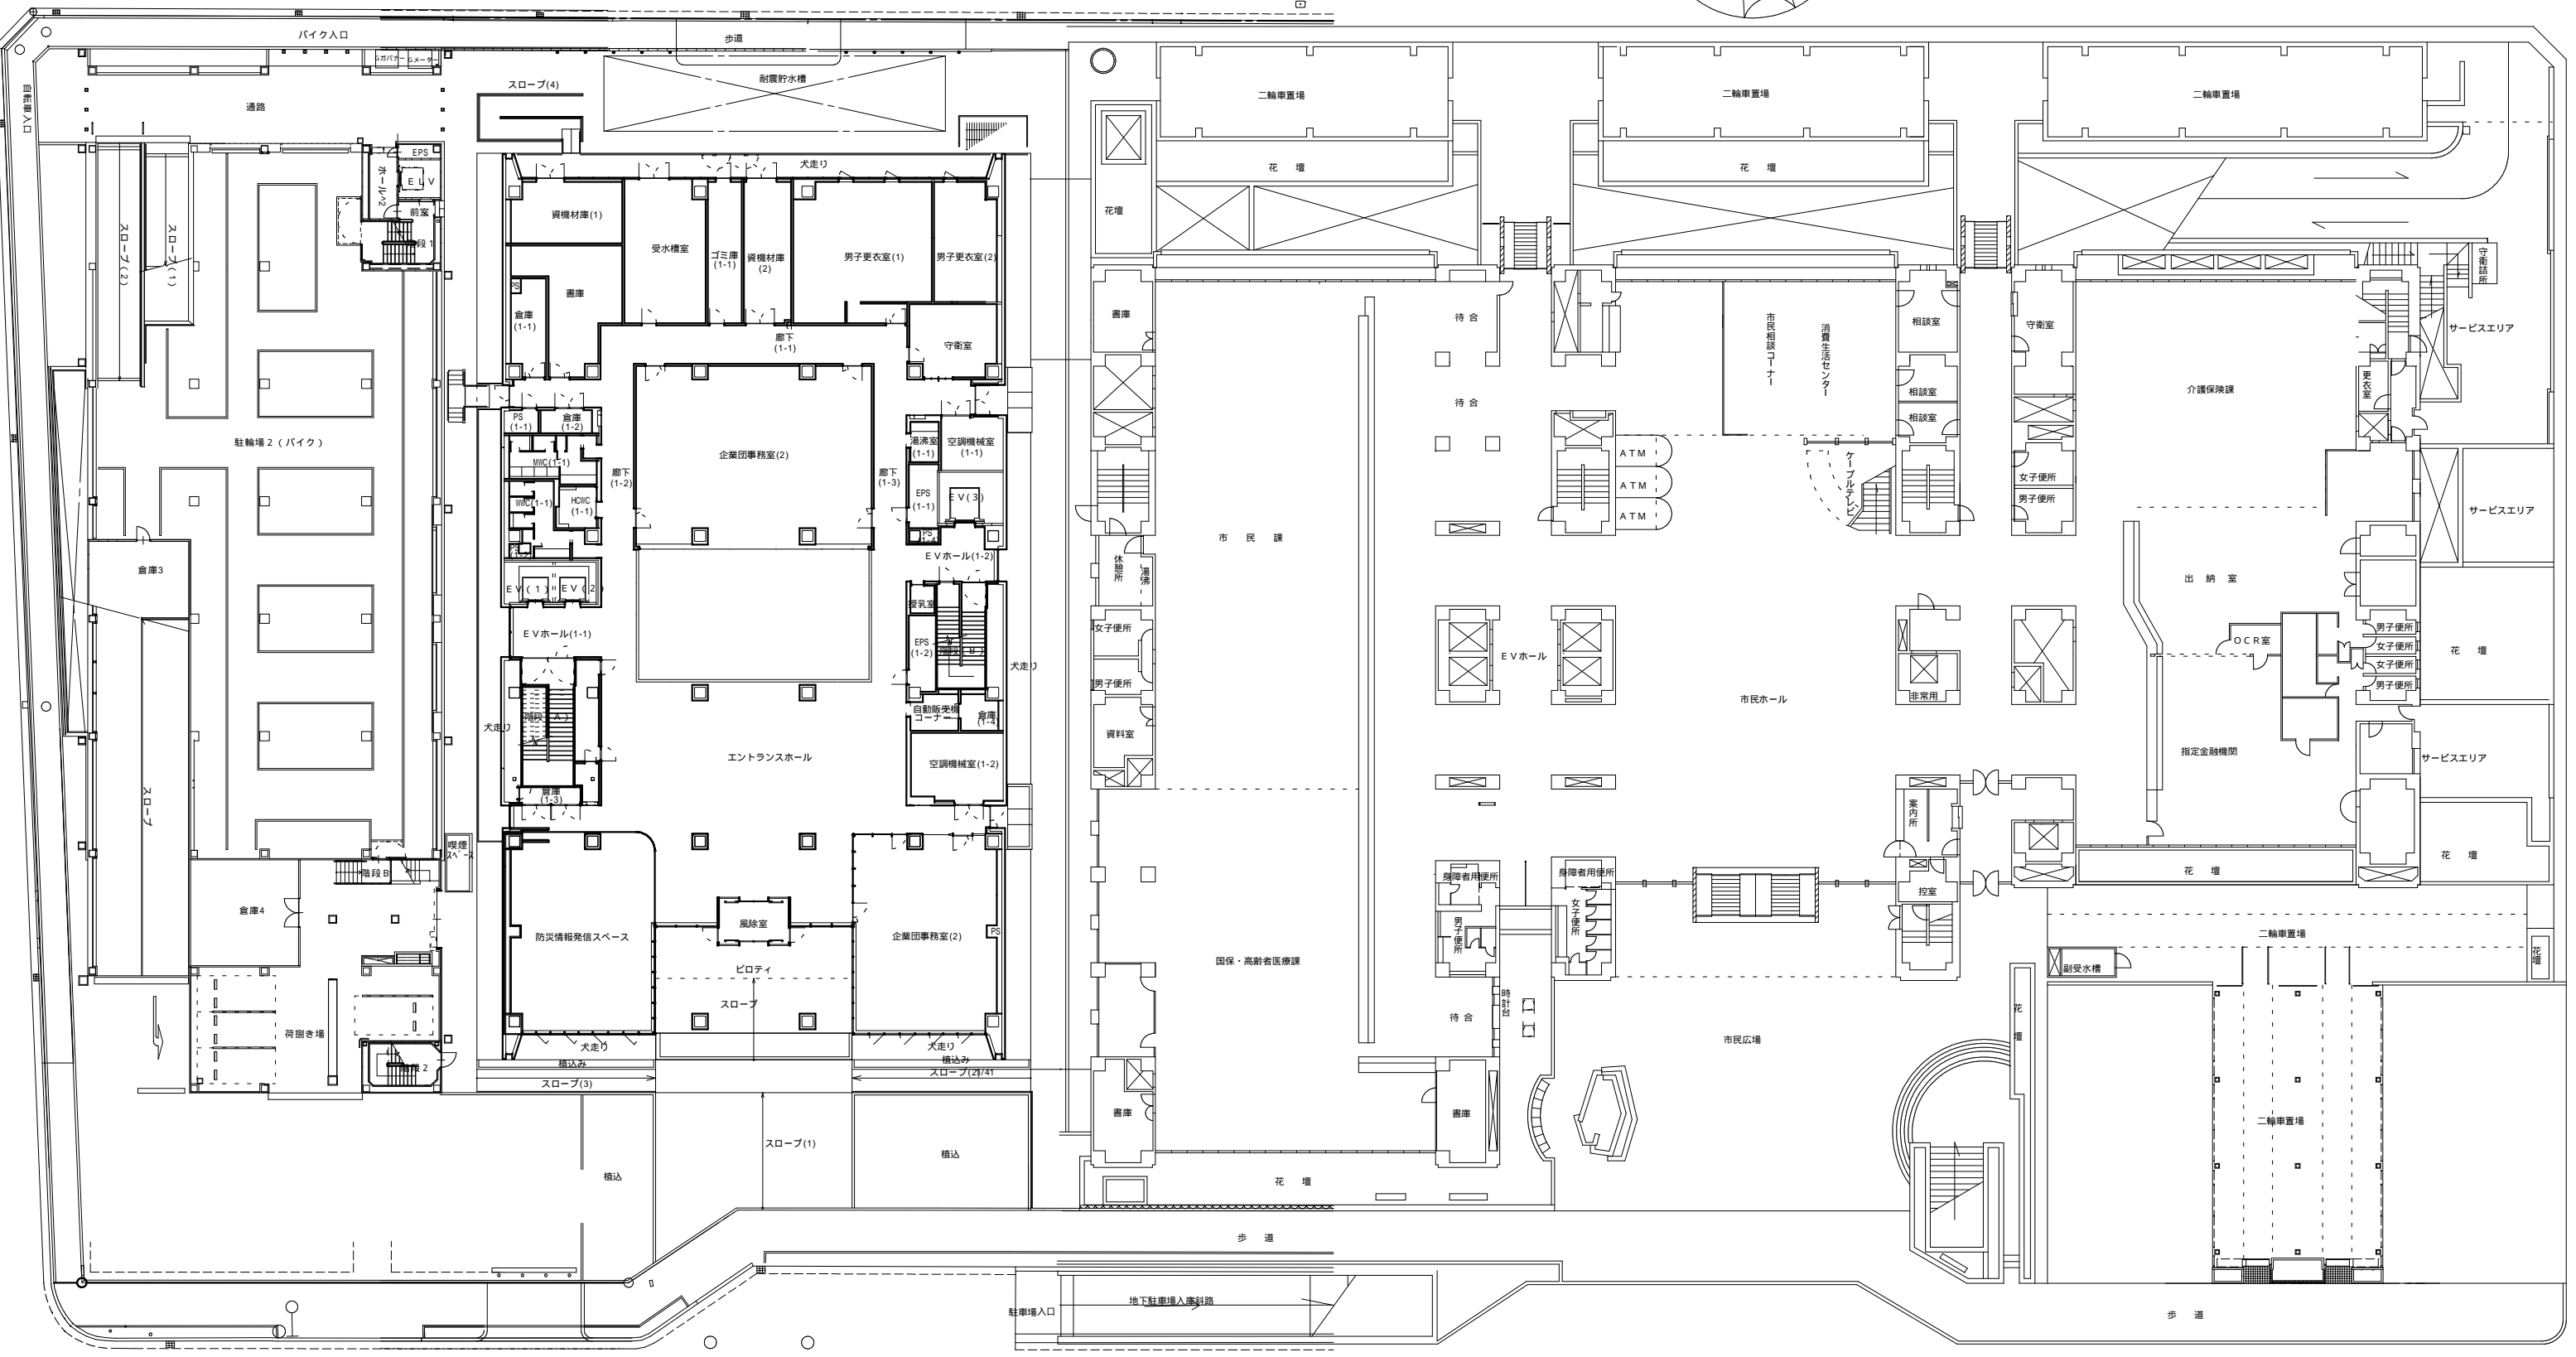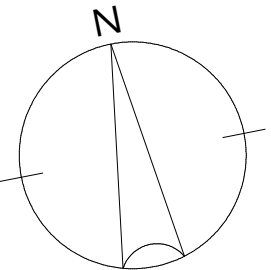

1階平面図

縮尺 1 / 400



 


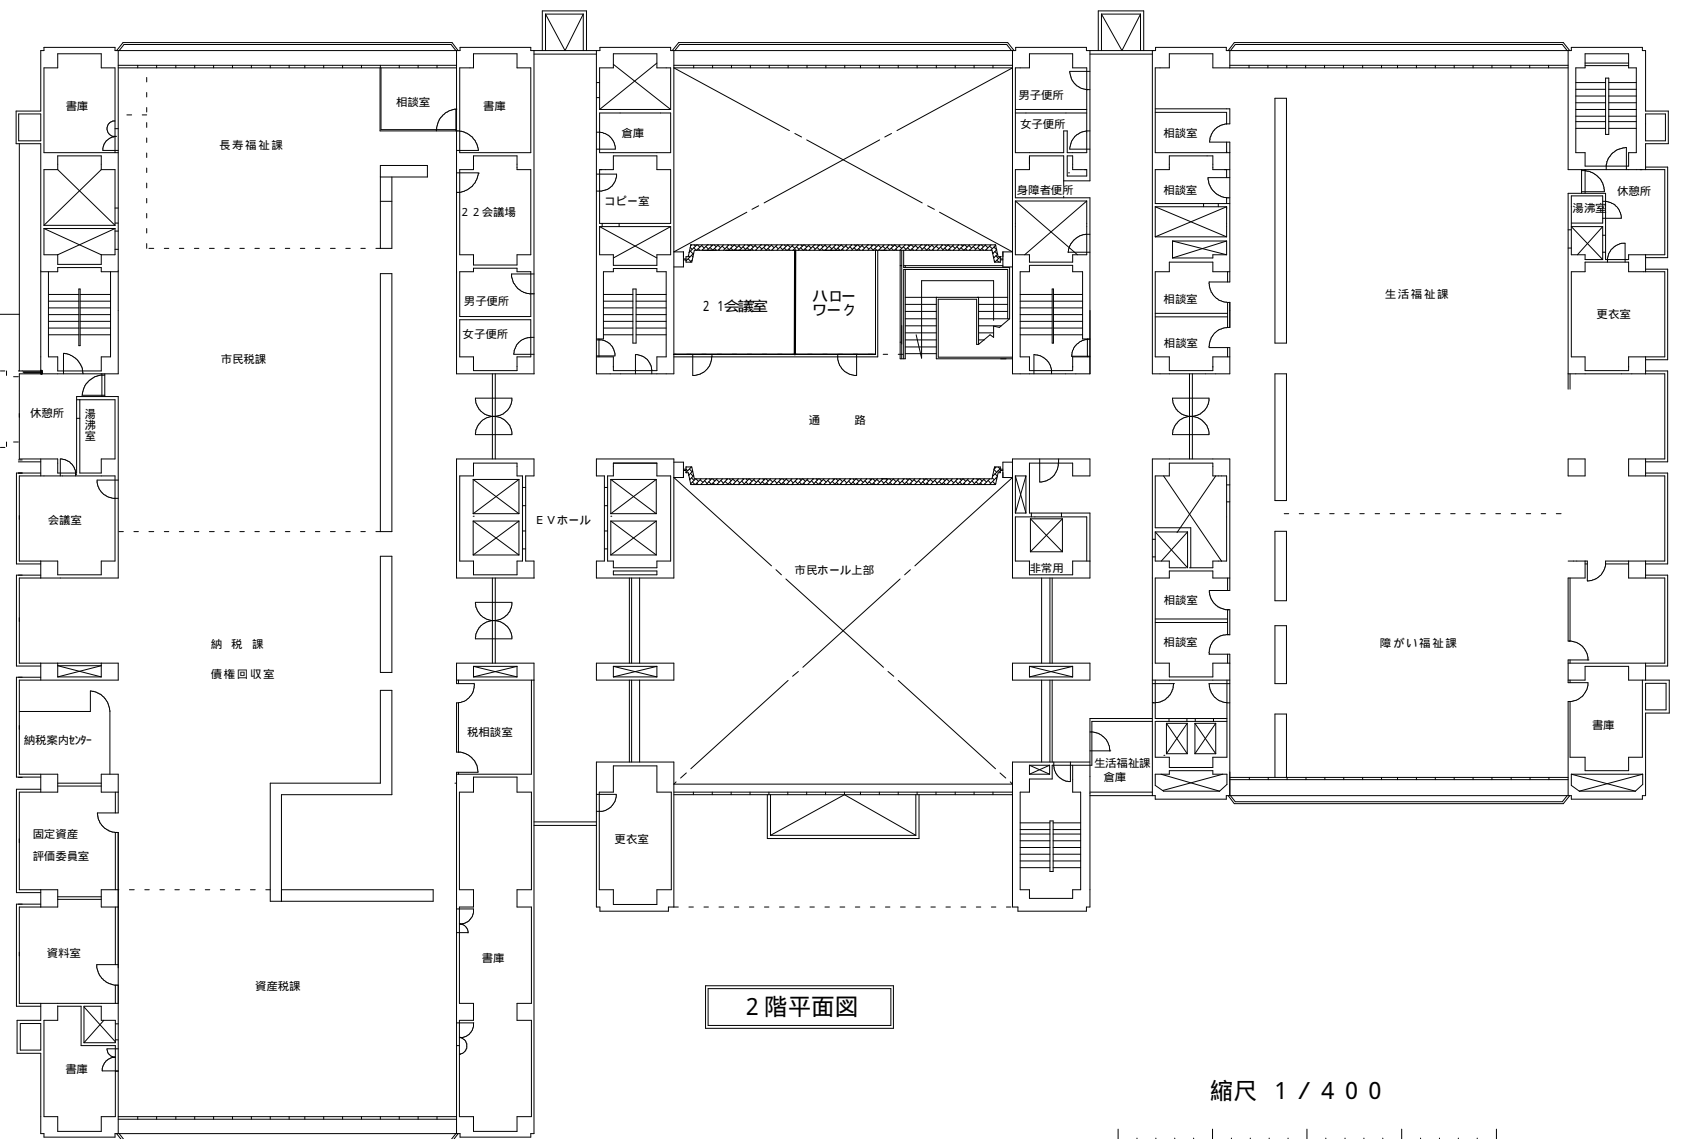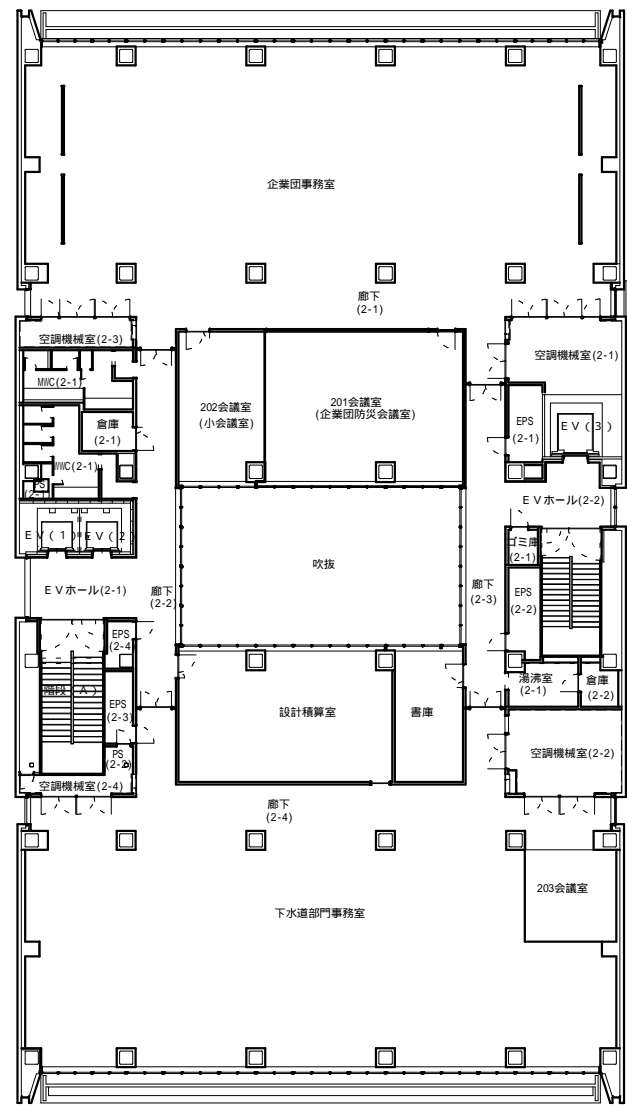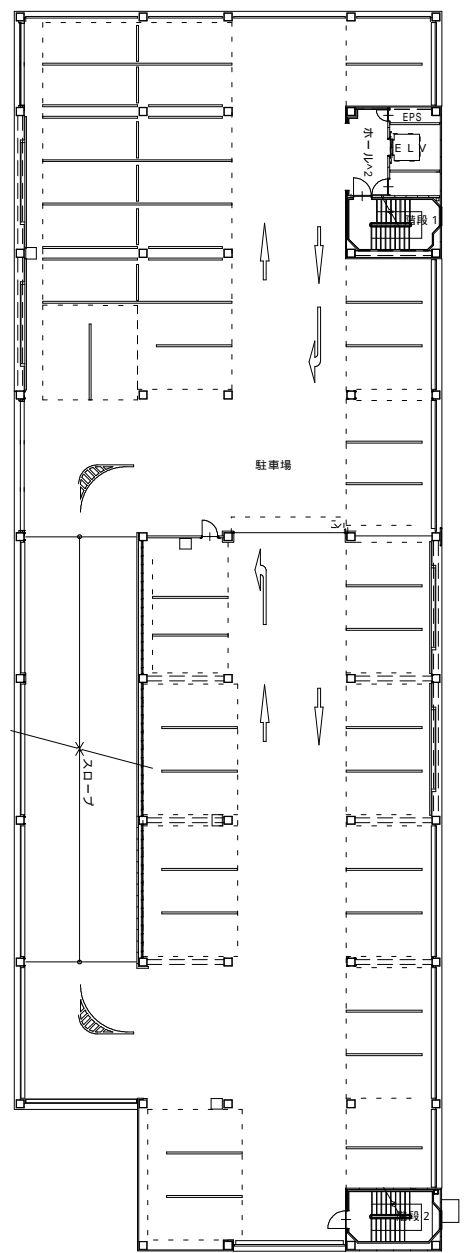

2階平面図


縮尺 1 / 4 0 0








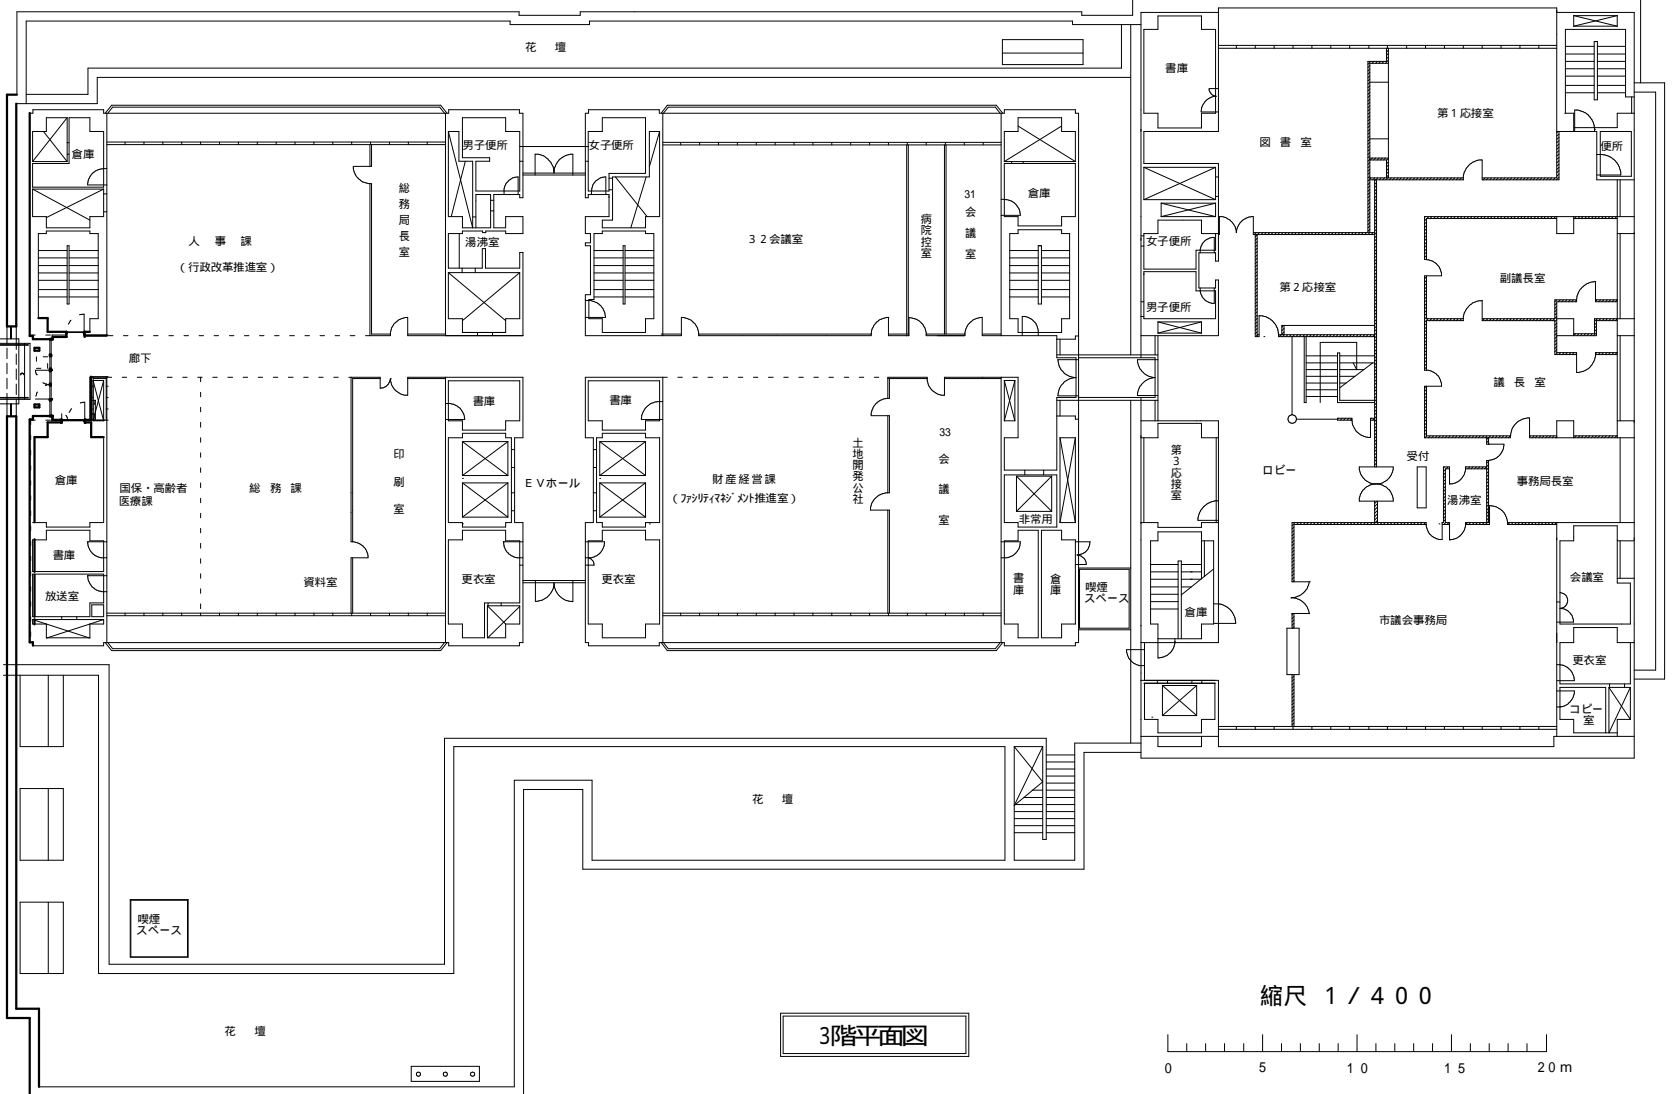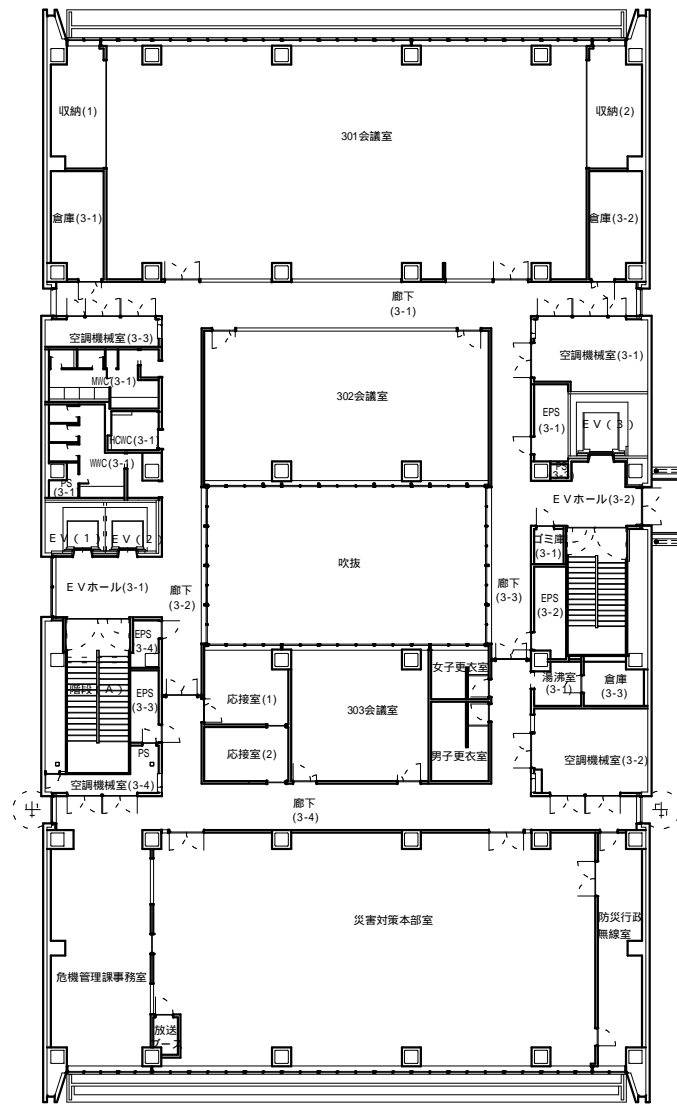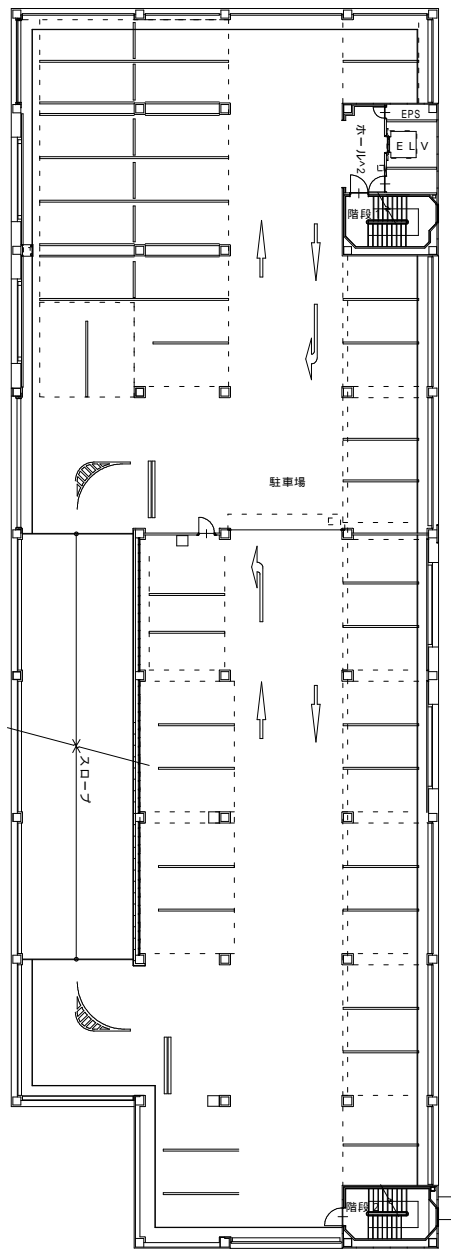

3階平面図


縮尺 1/400





 


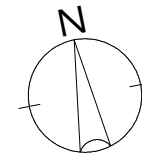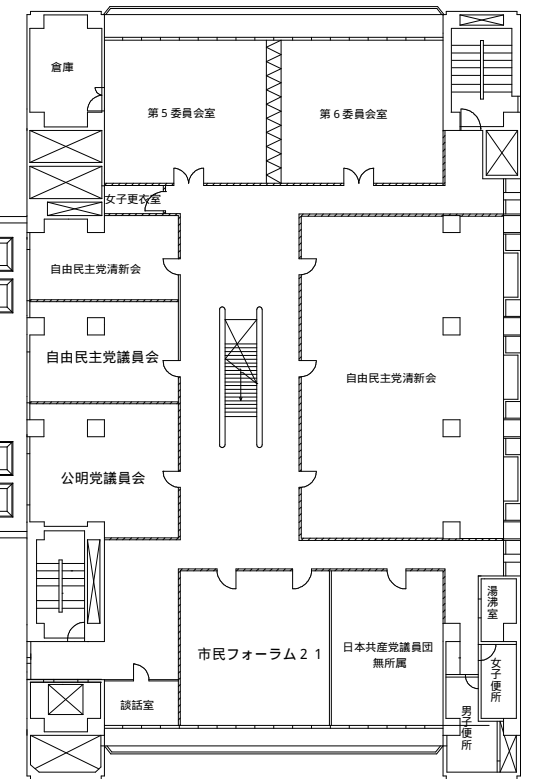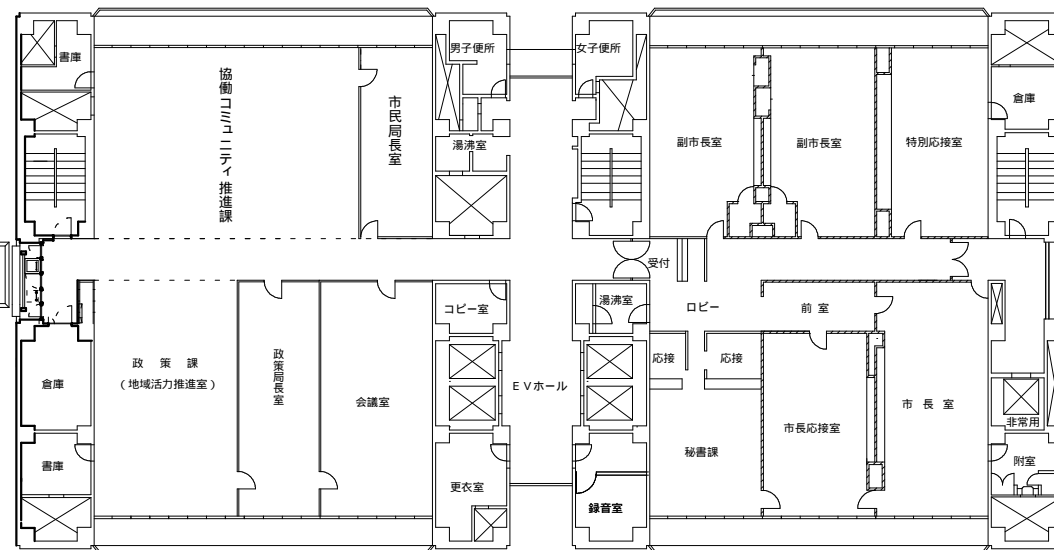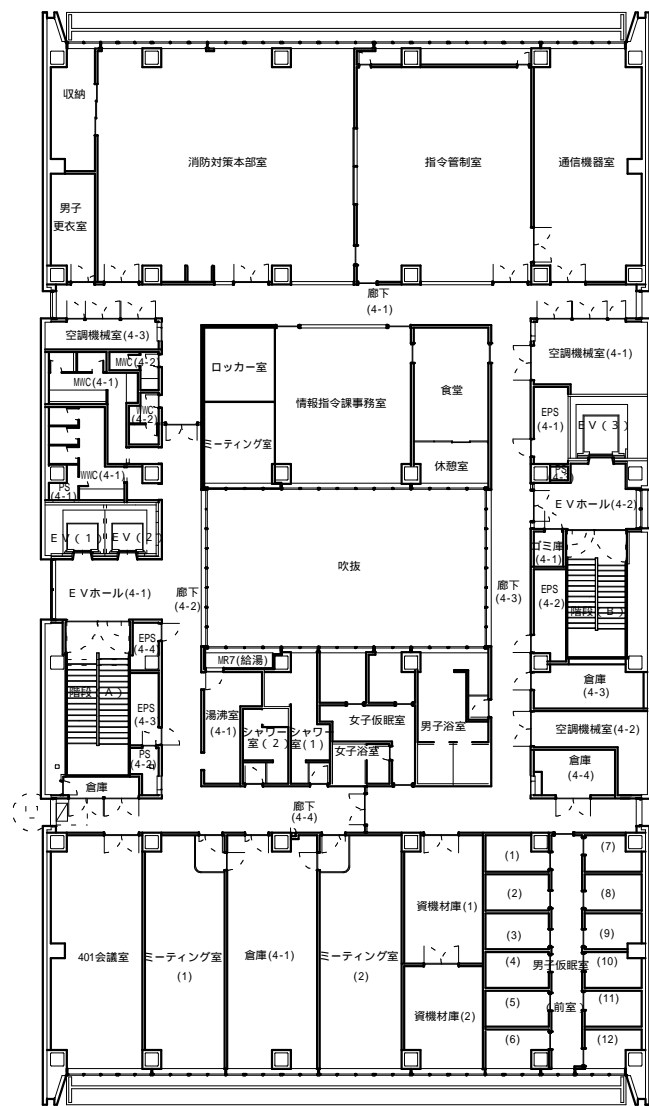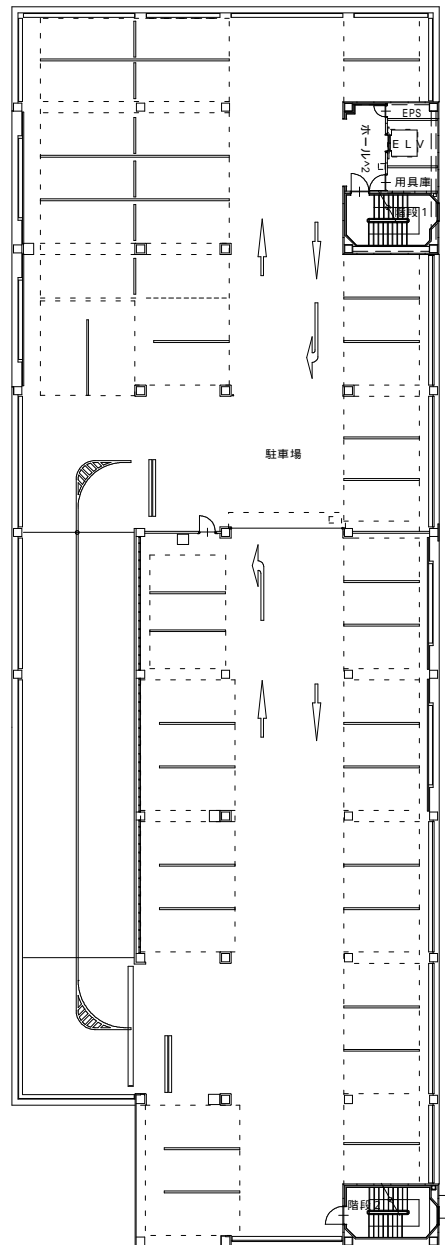

4階平面図


縮尺 1 / 400

 

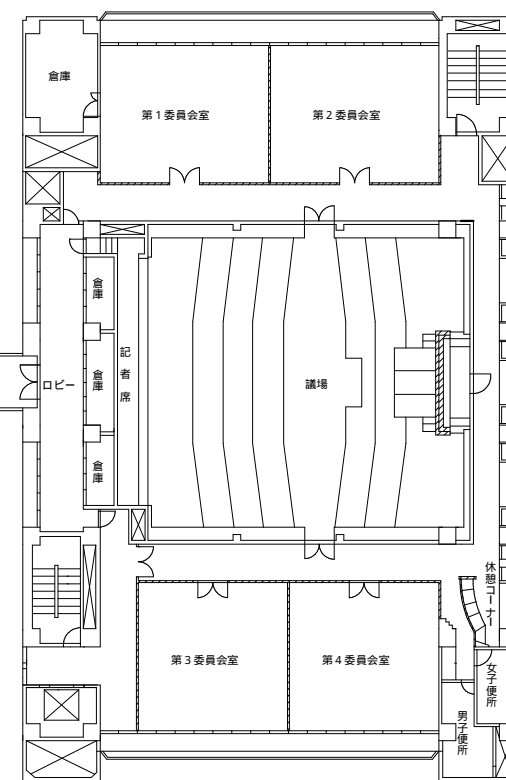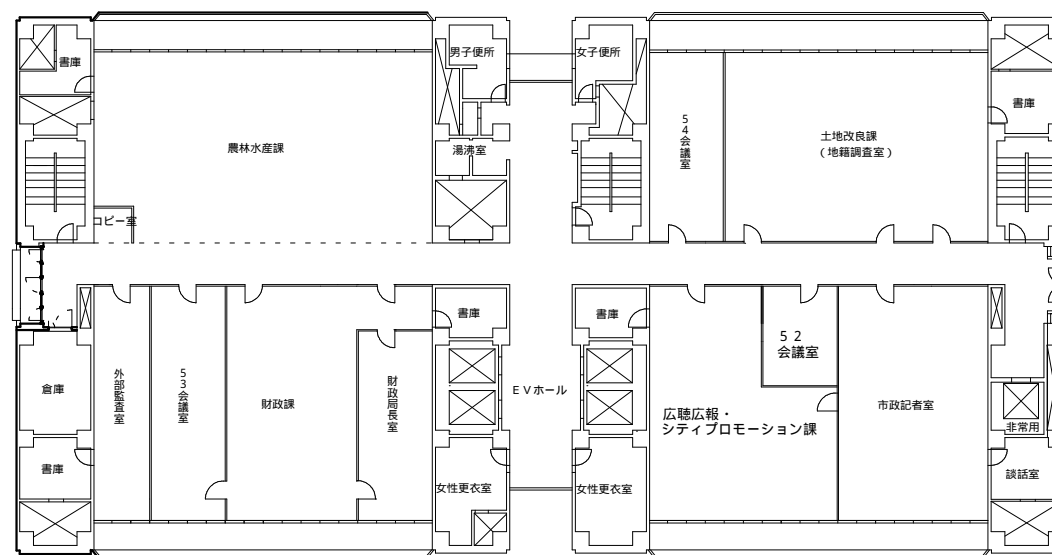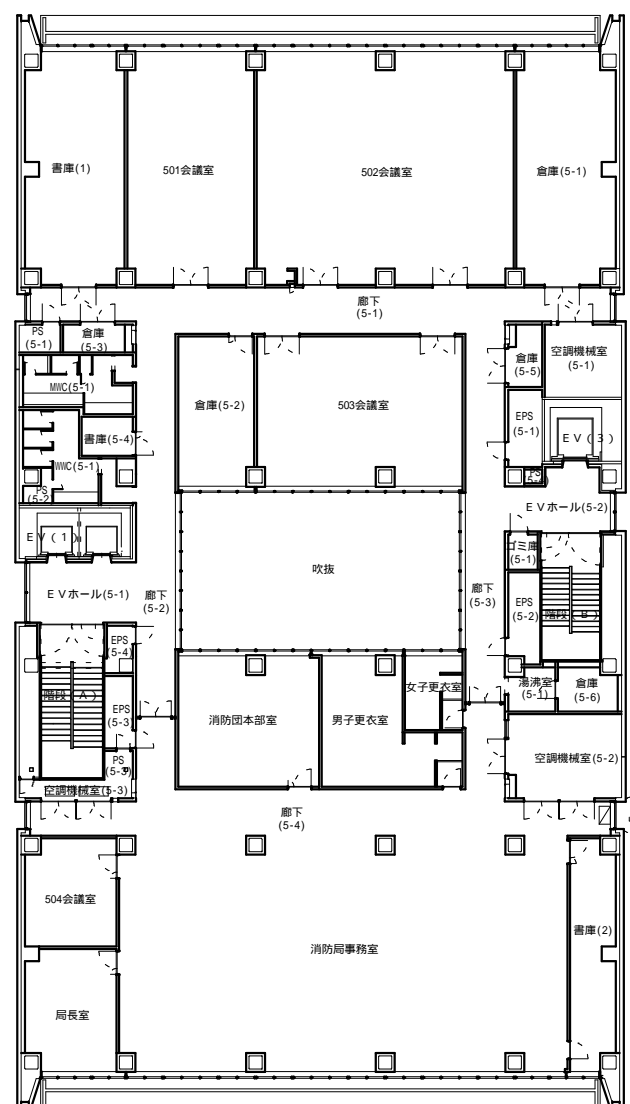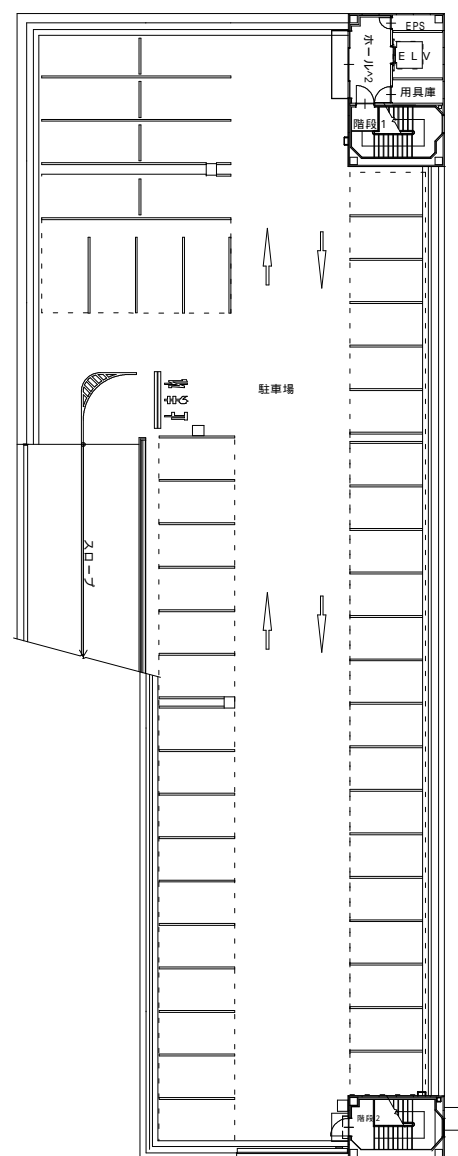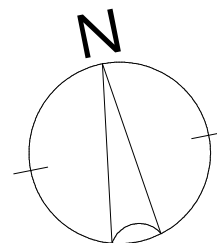

5階平面図




縮尺 1 / 400

 











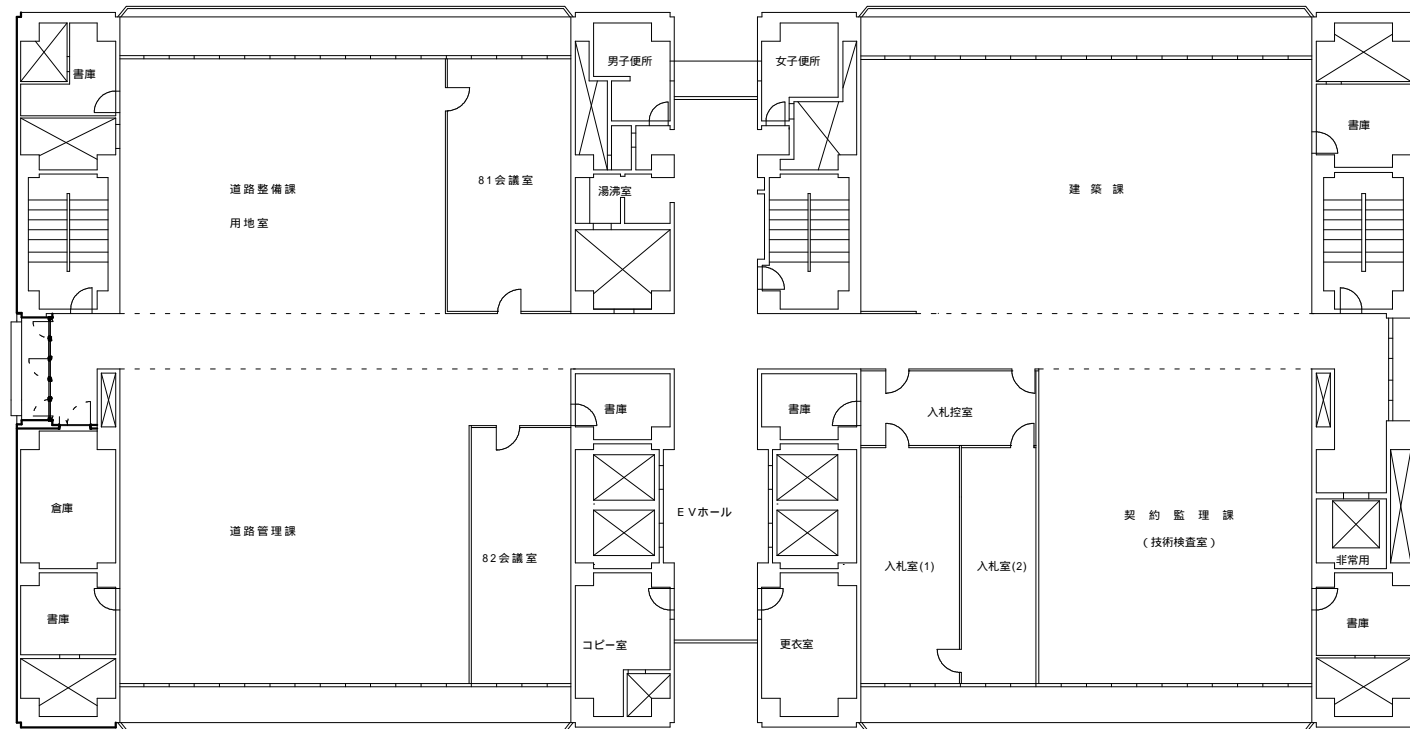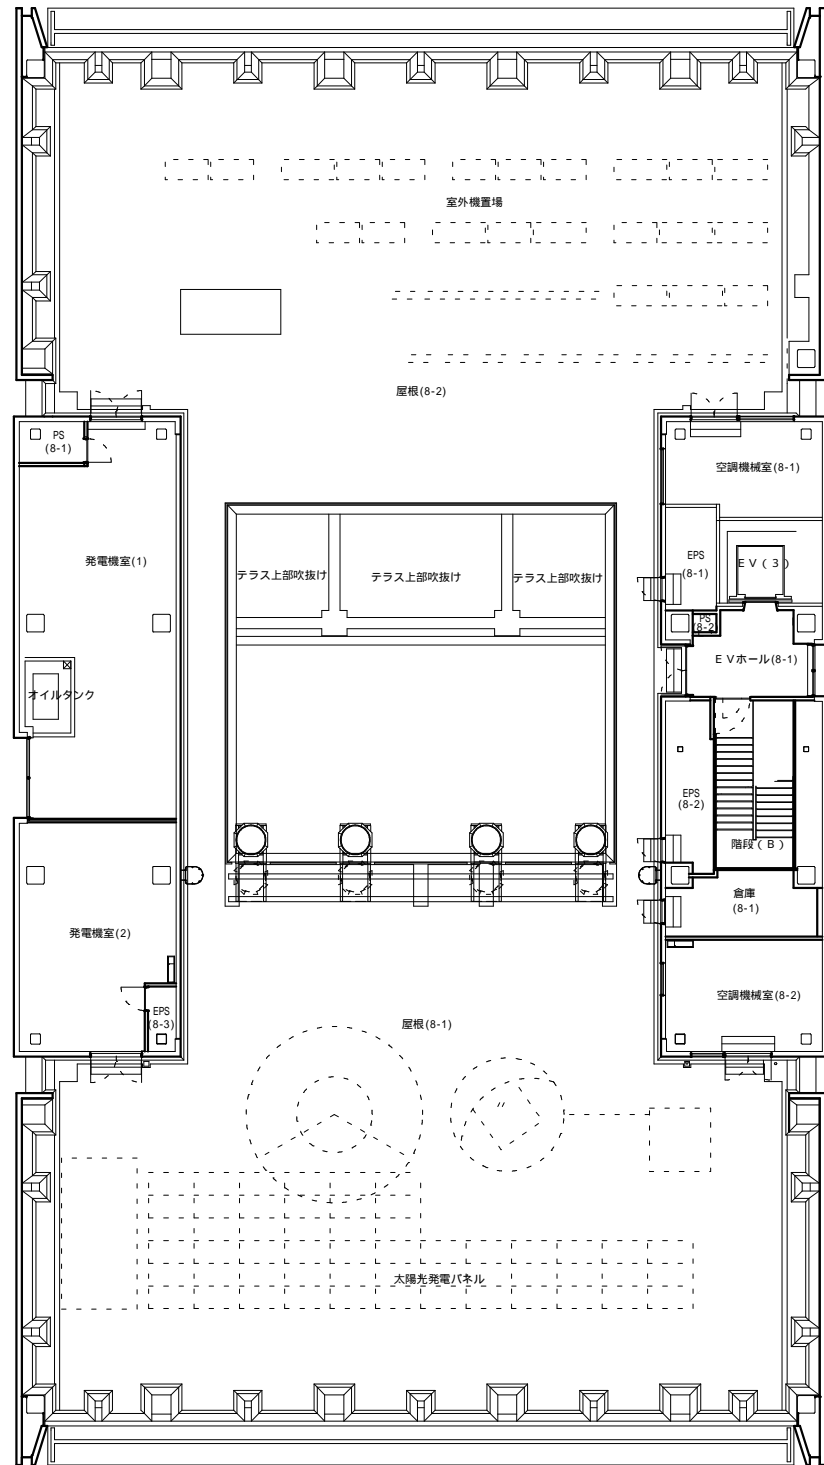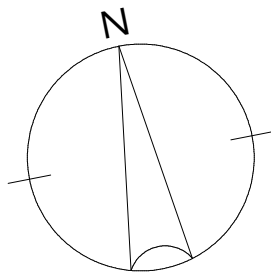

8階平面図


縮尺 1 / 300


 


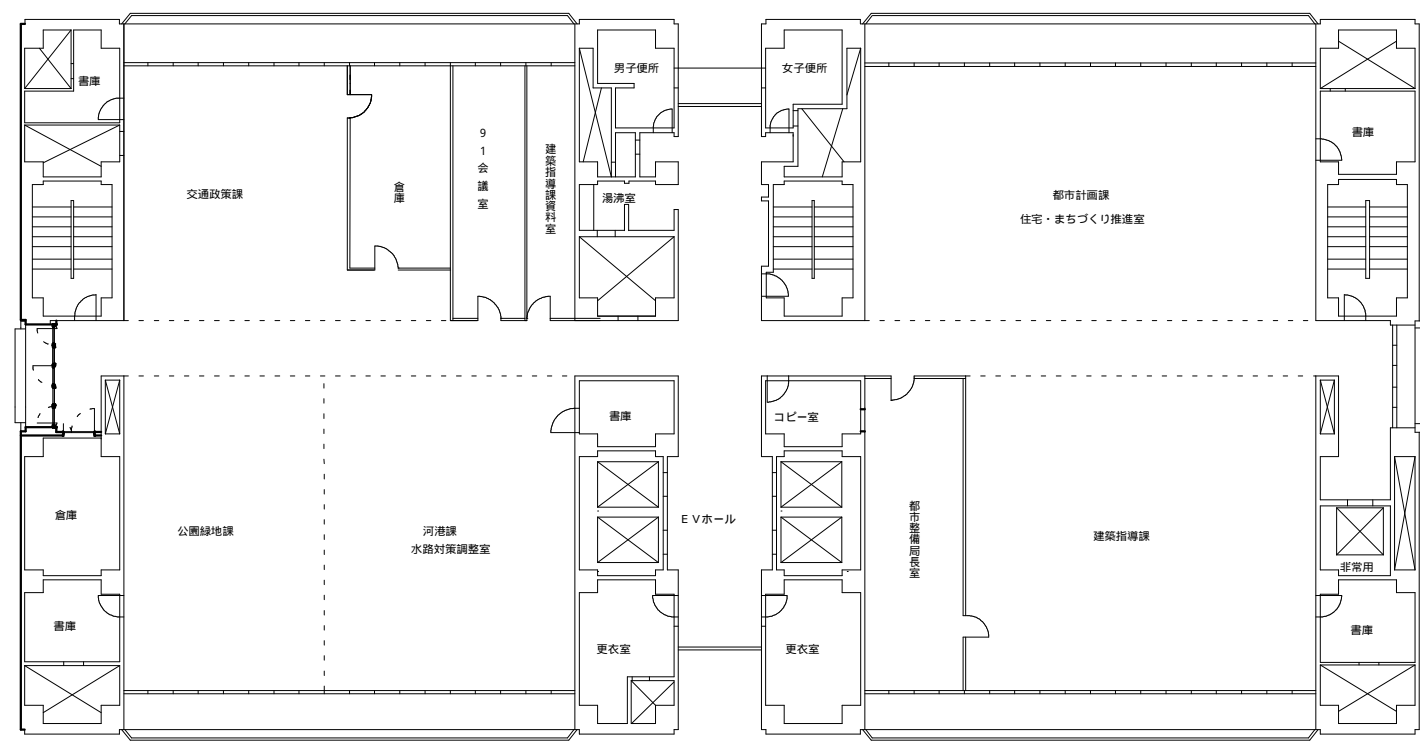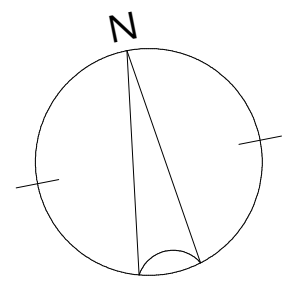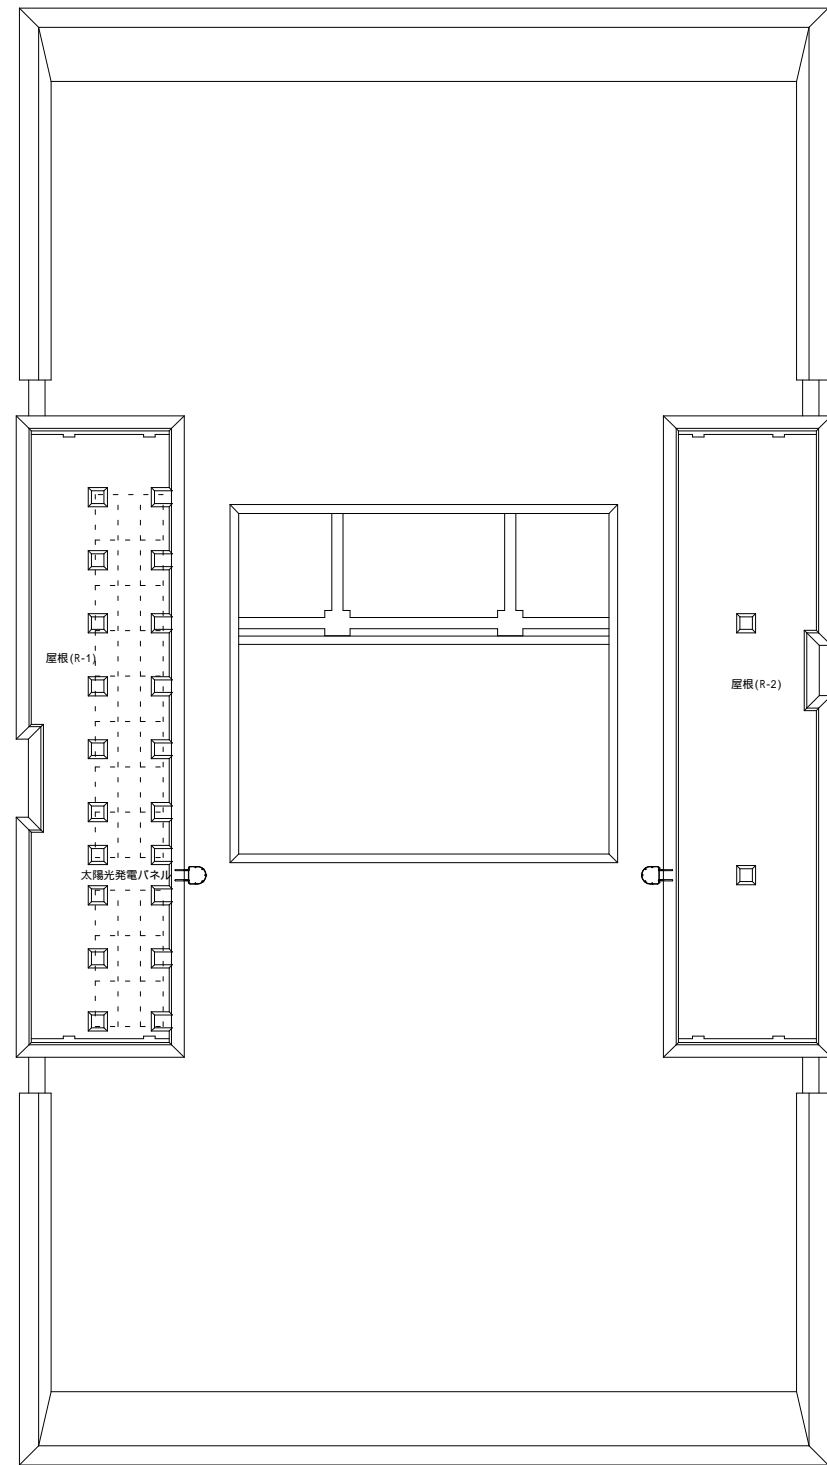

9階平面図


縮尺 1 / 300

 


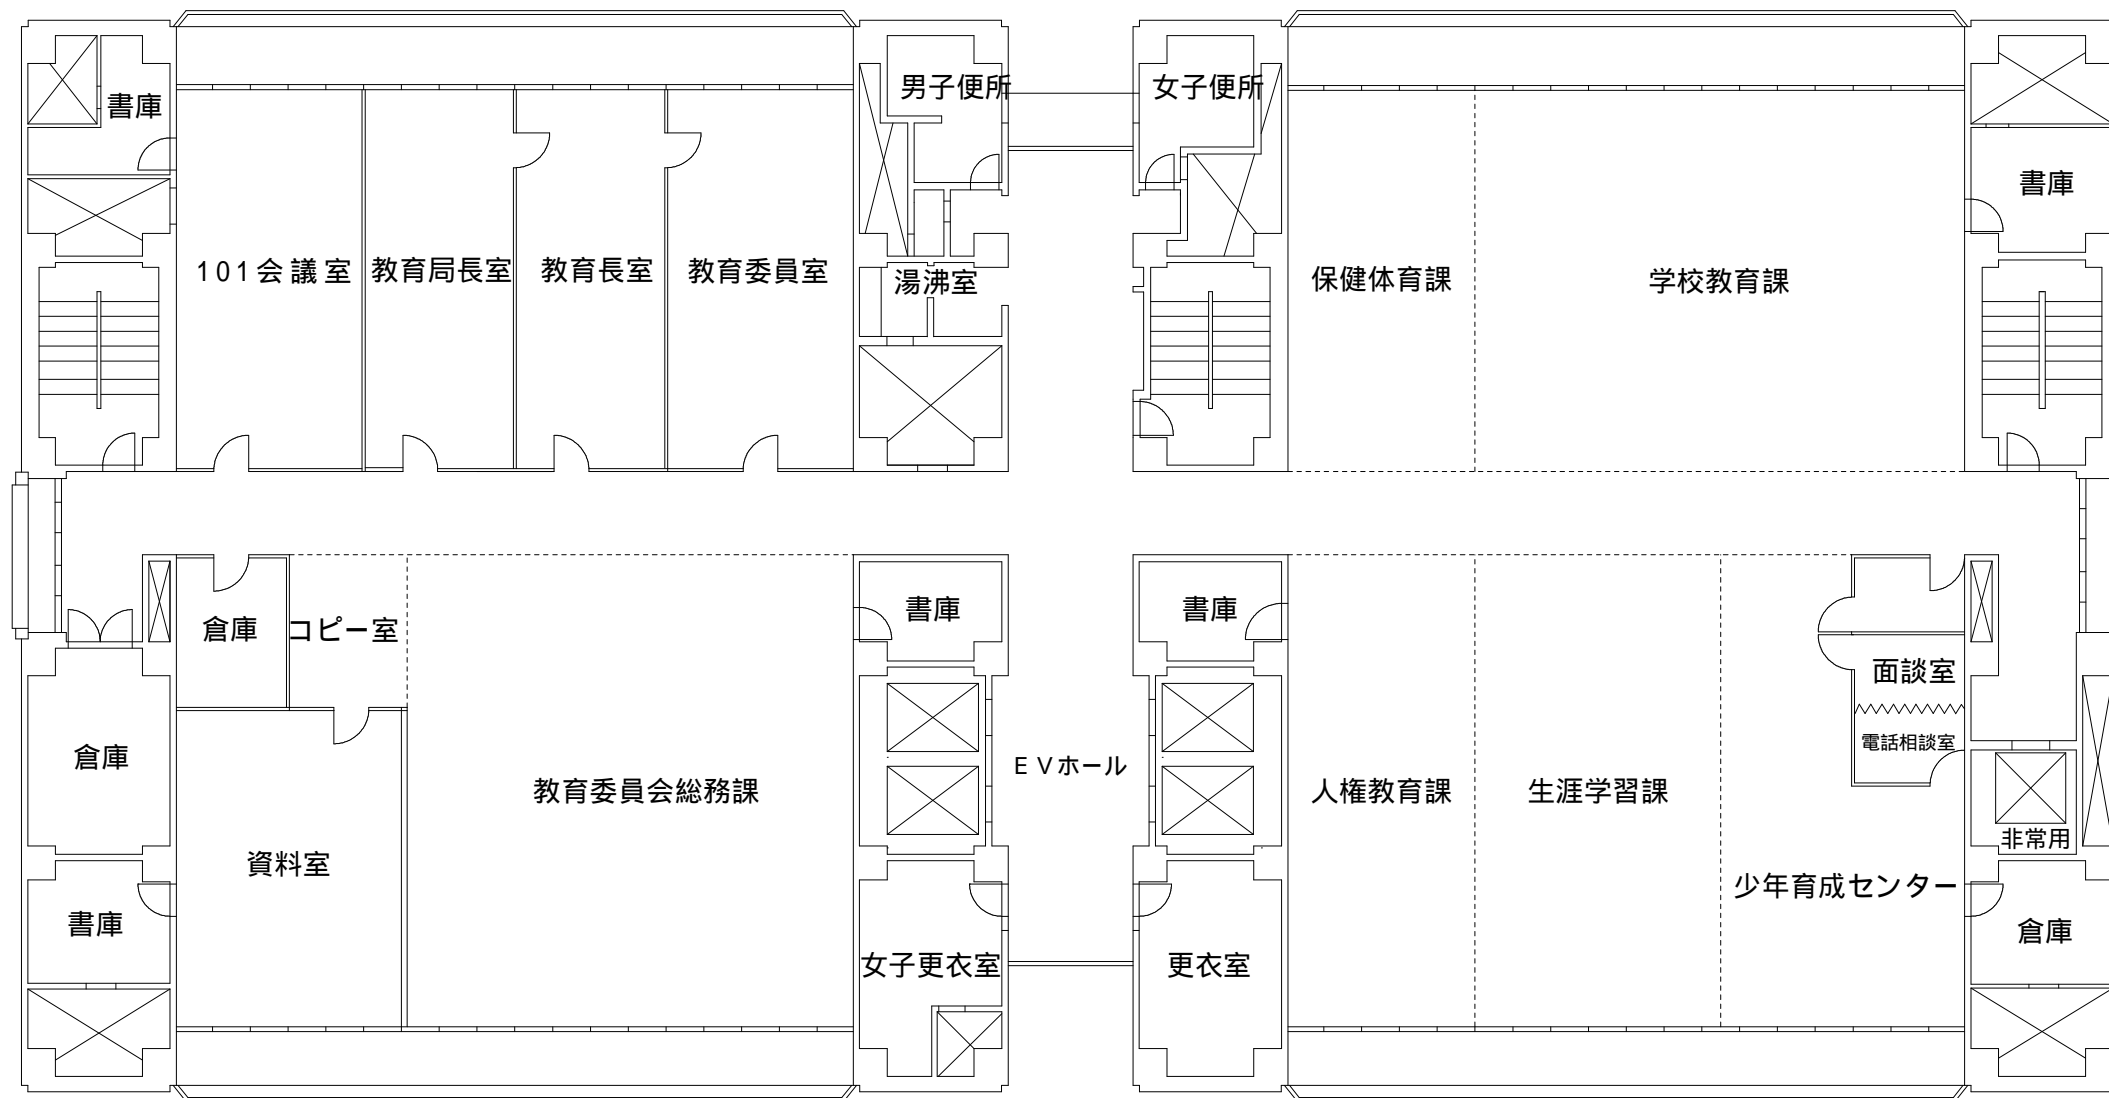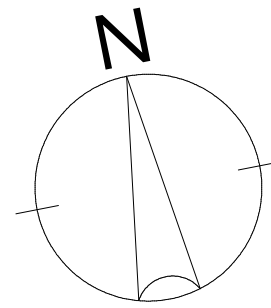



縮尺 1 / 200

1 0階平面図

 

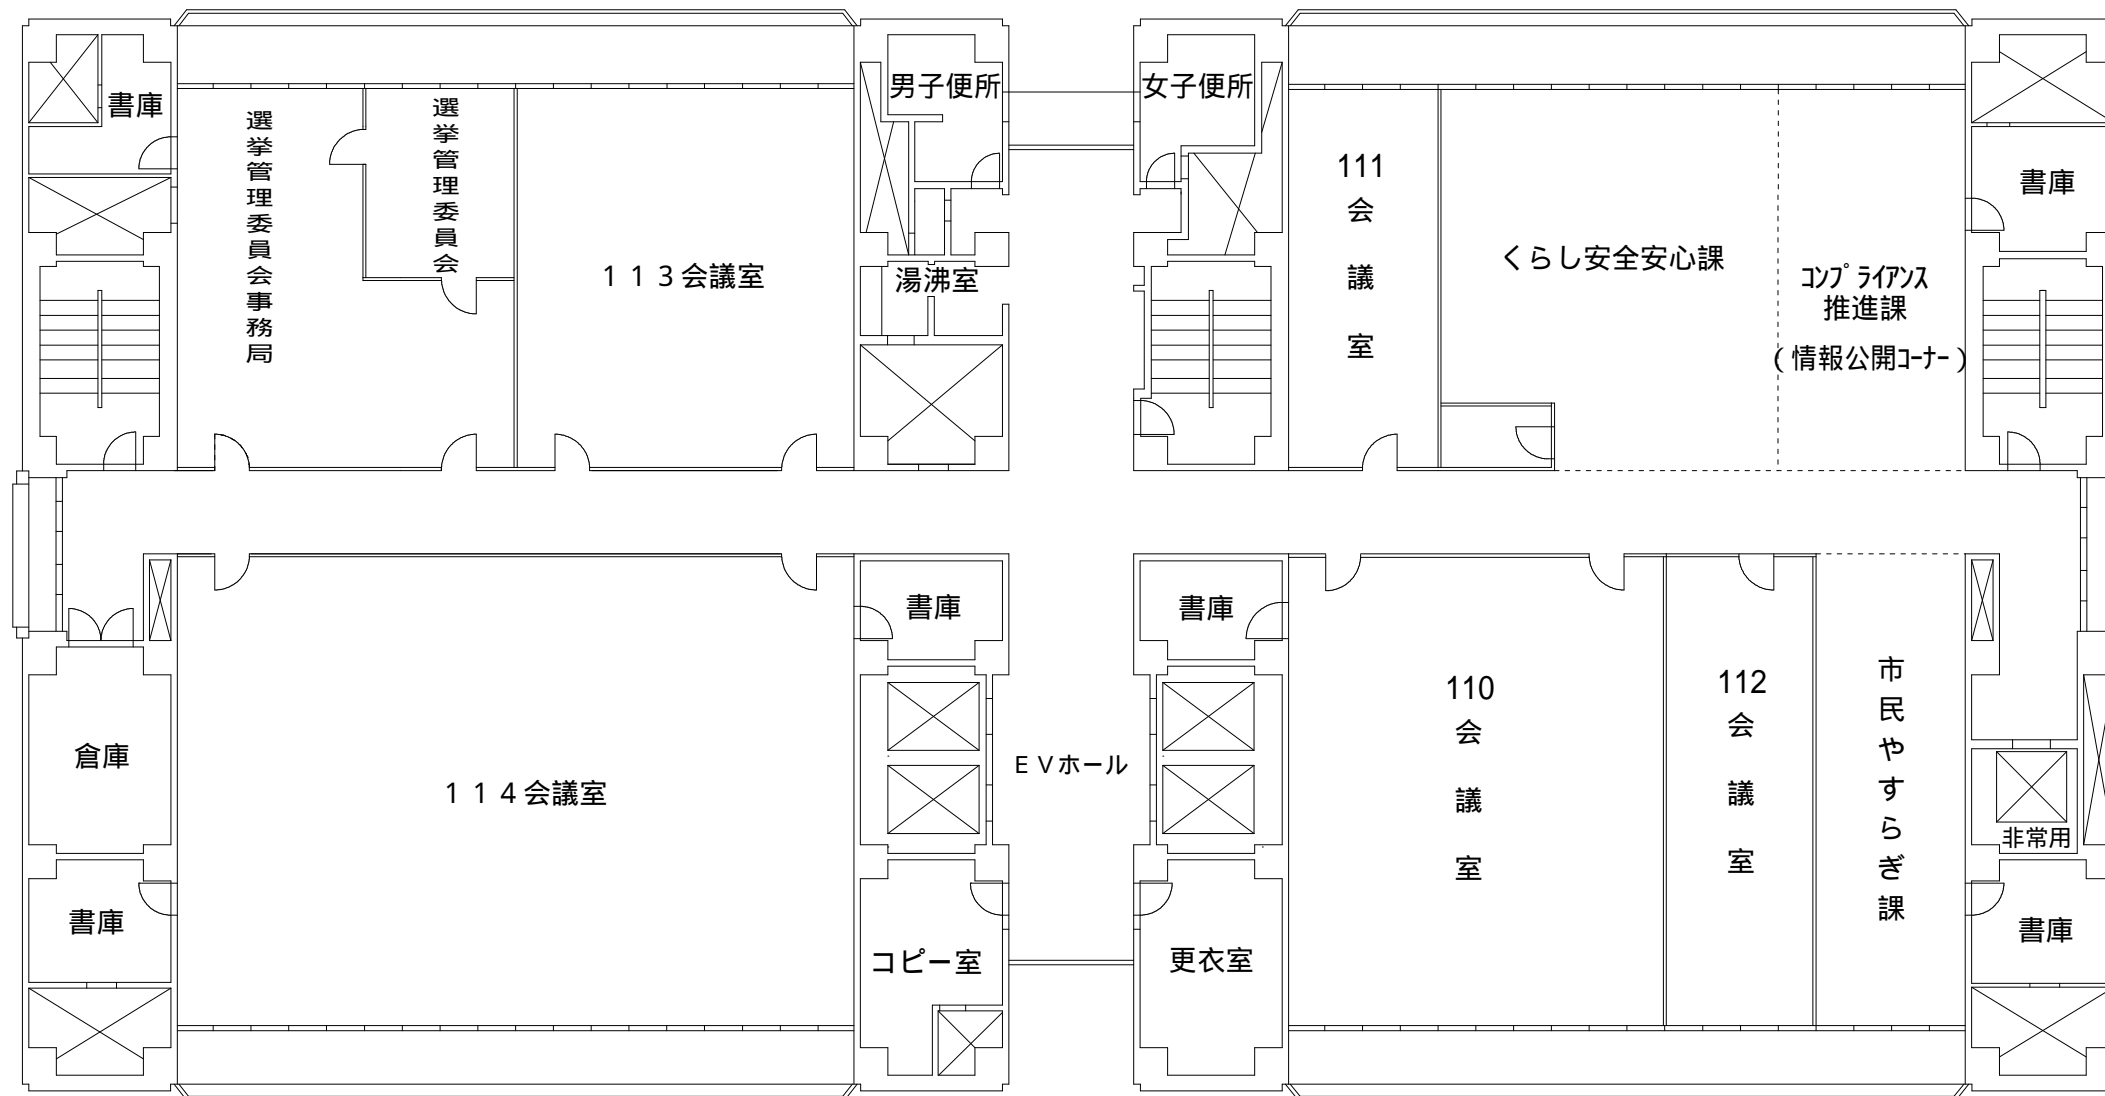




1 1階平面図

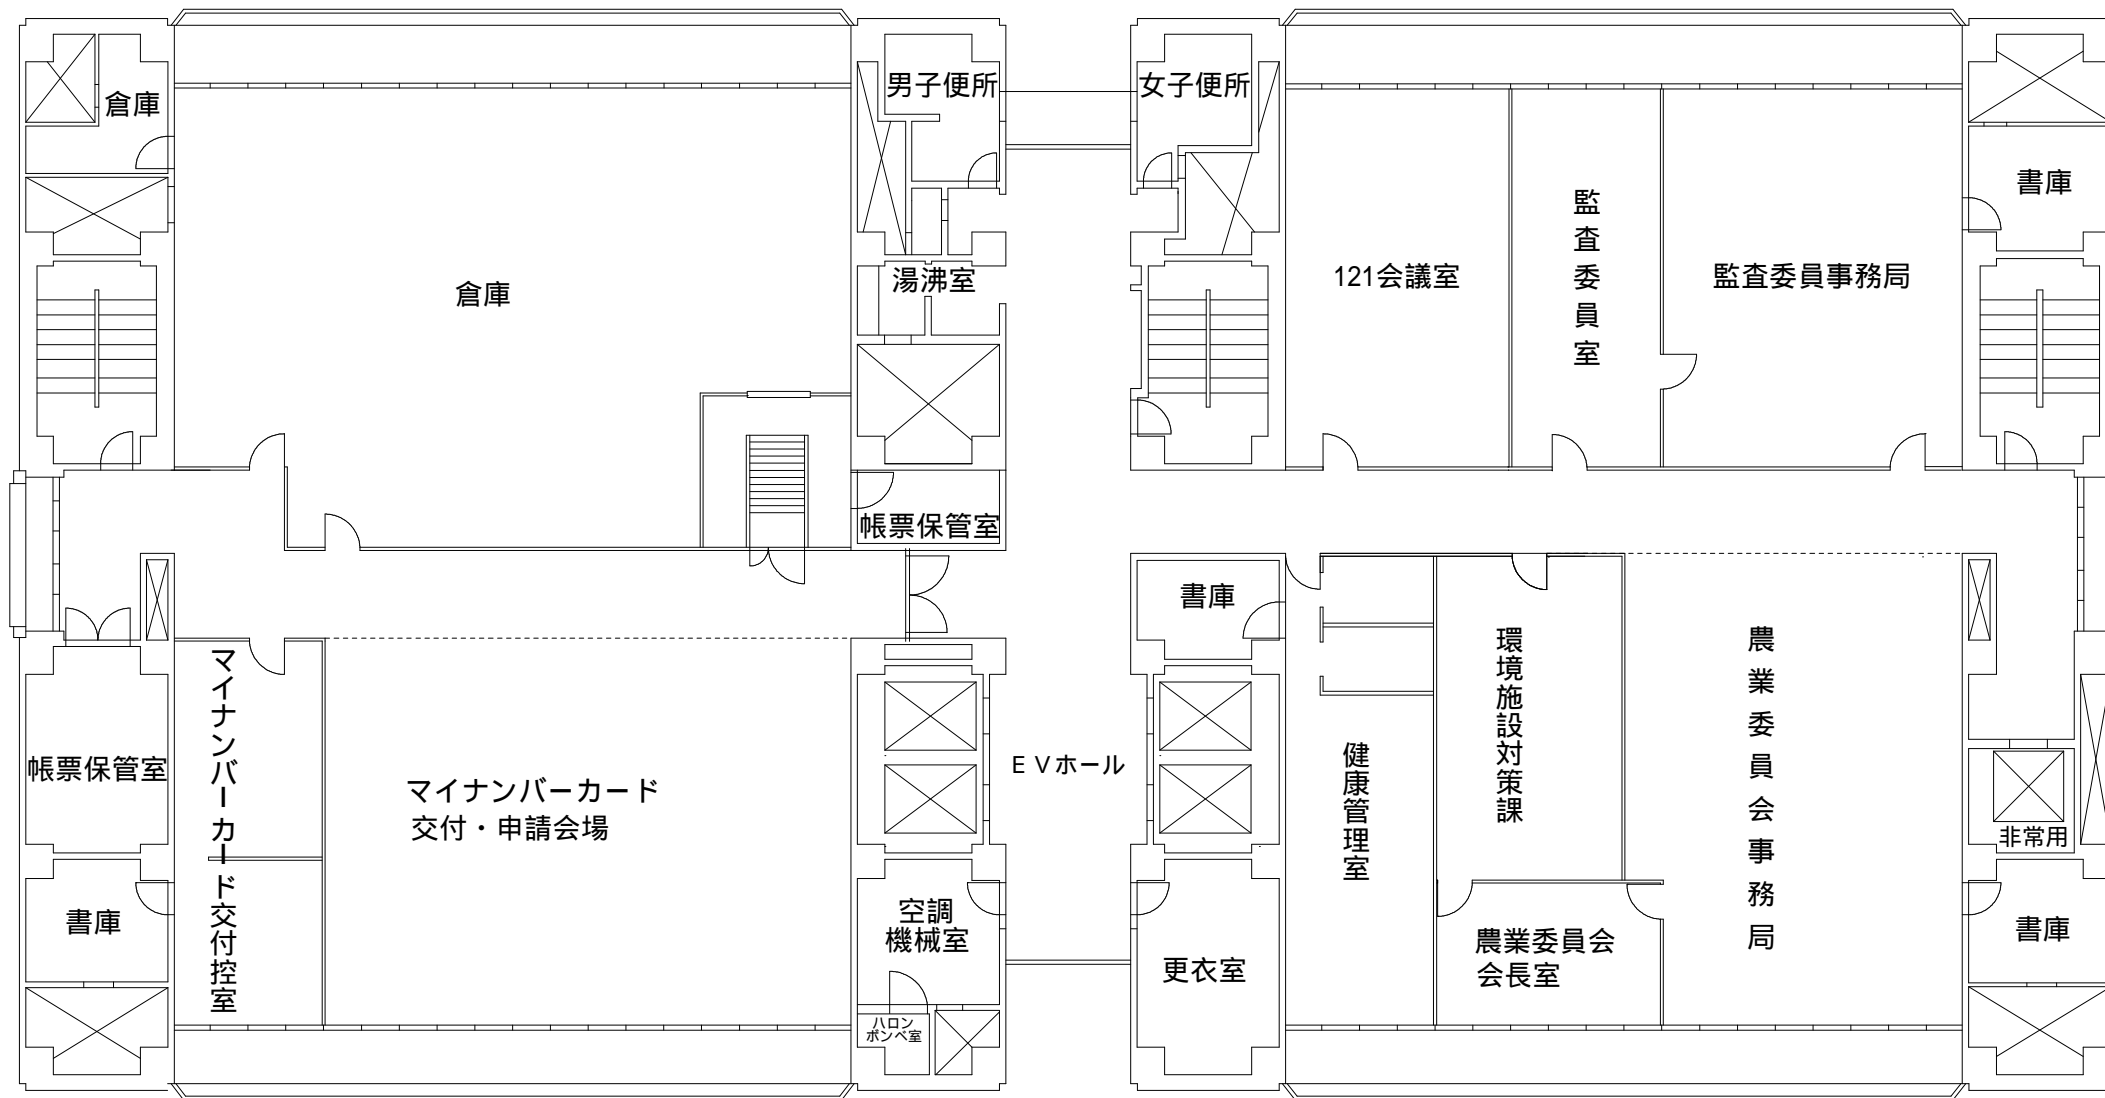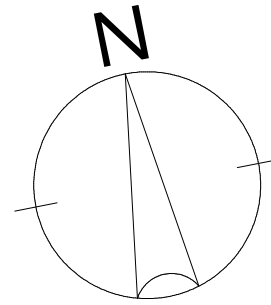

縮尺 1 / 200


1 2階平面図


 


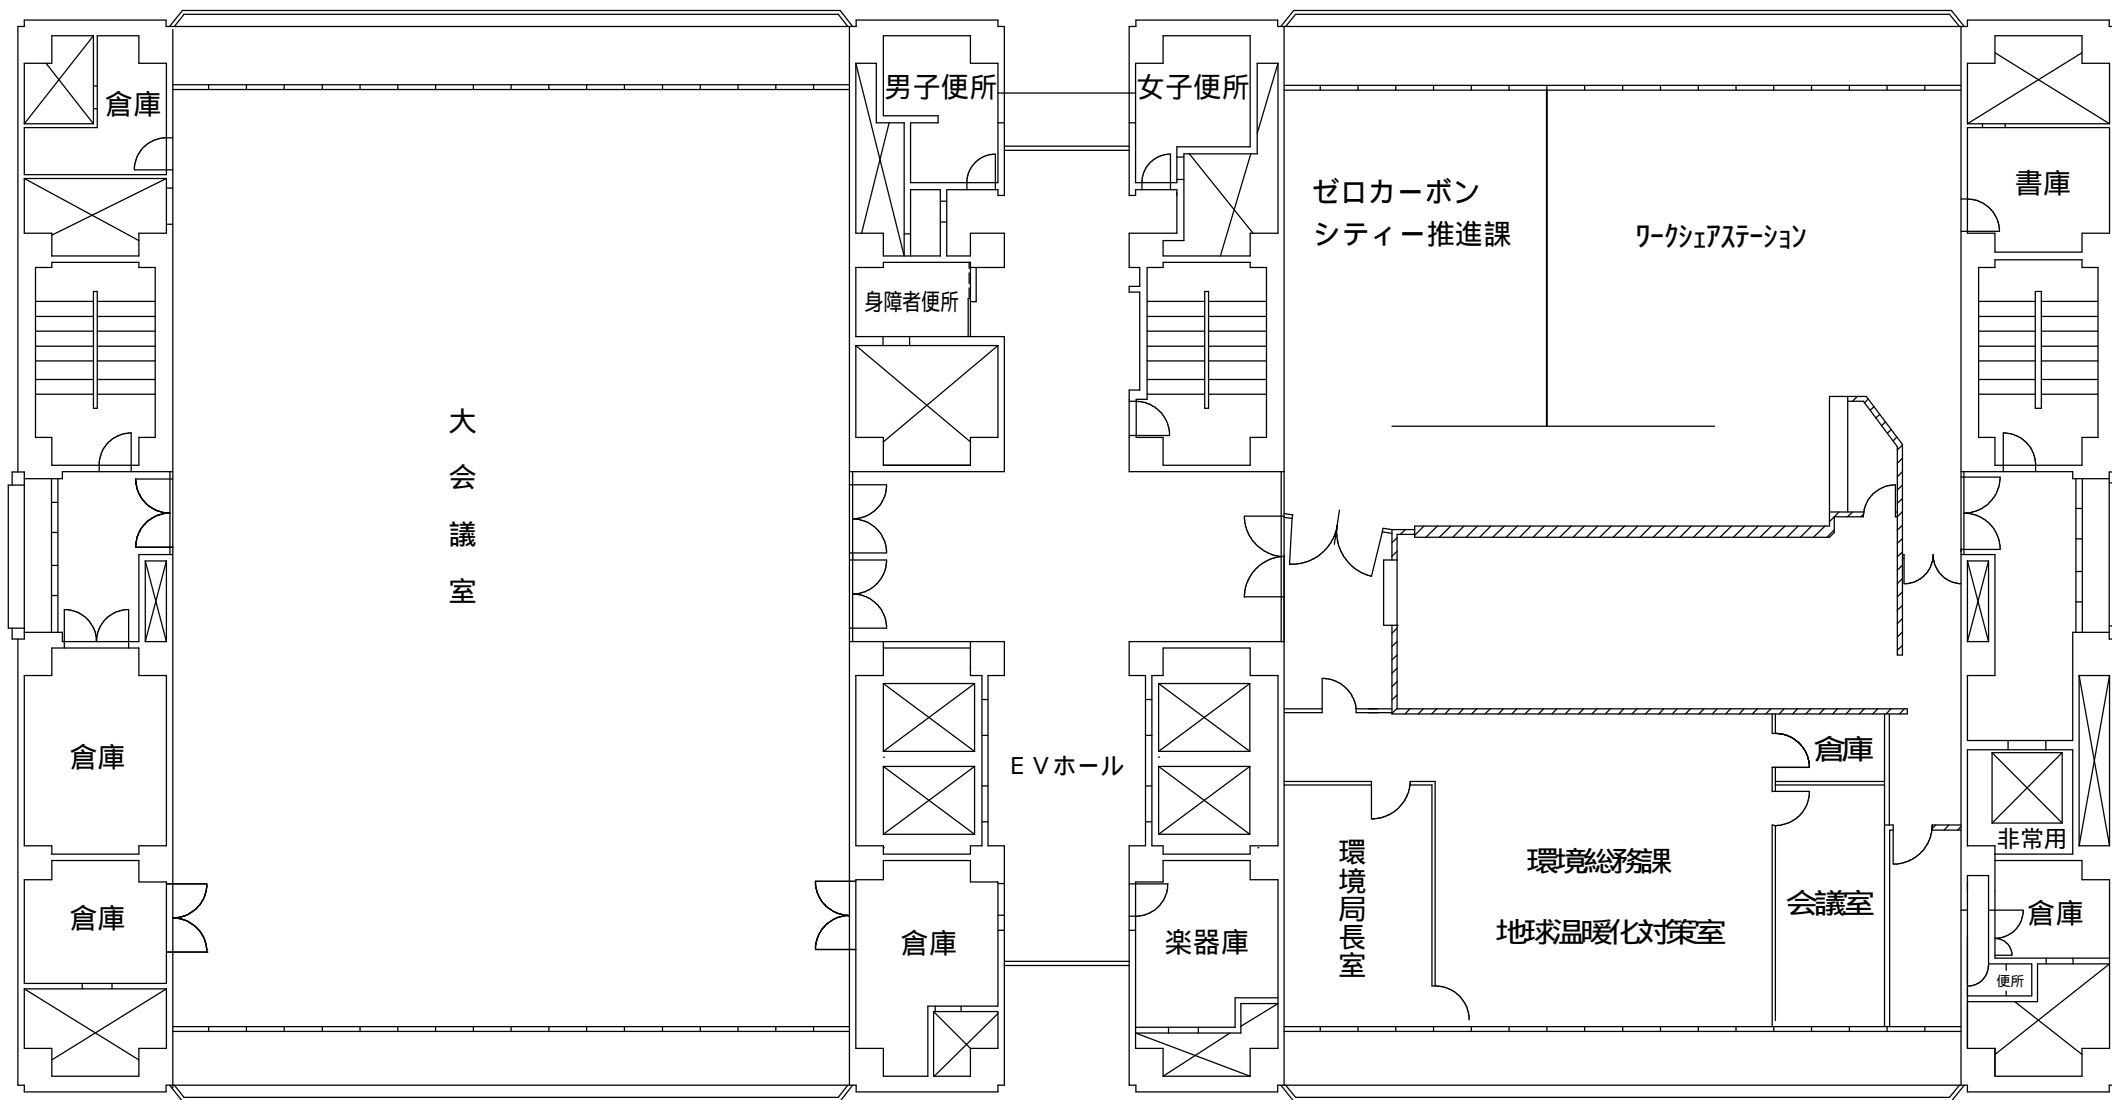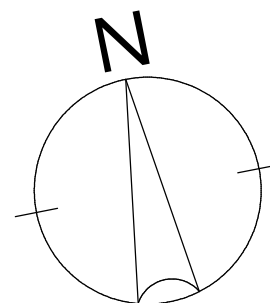

縮尺 1 / 200

1 3階平面図

 

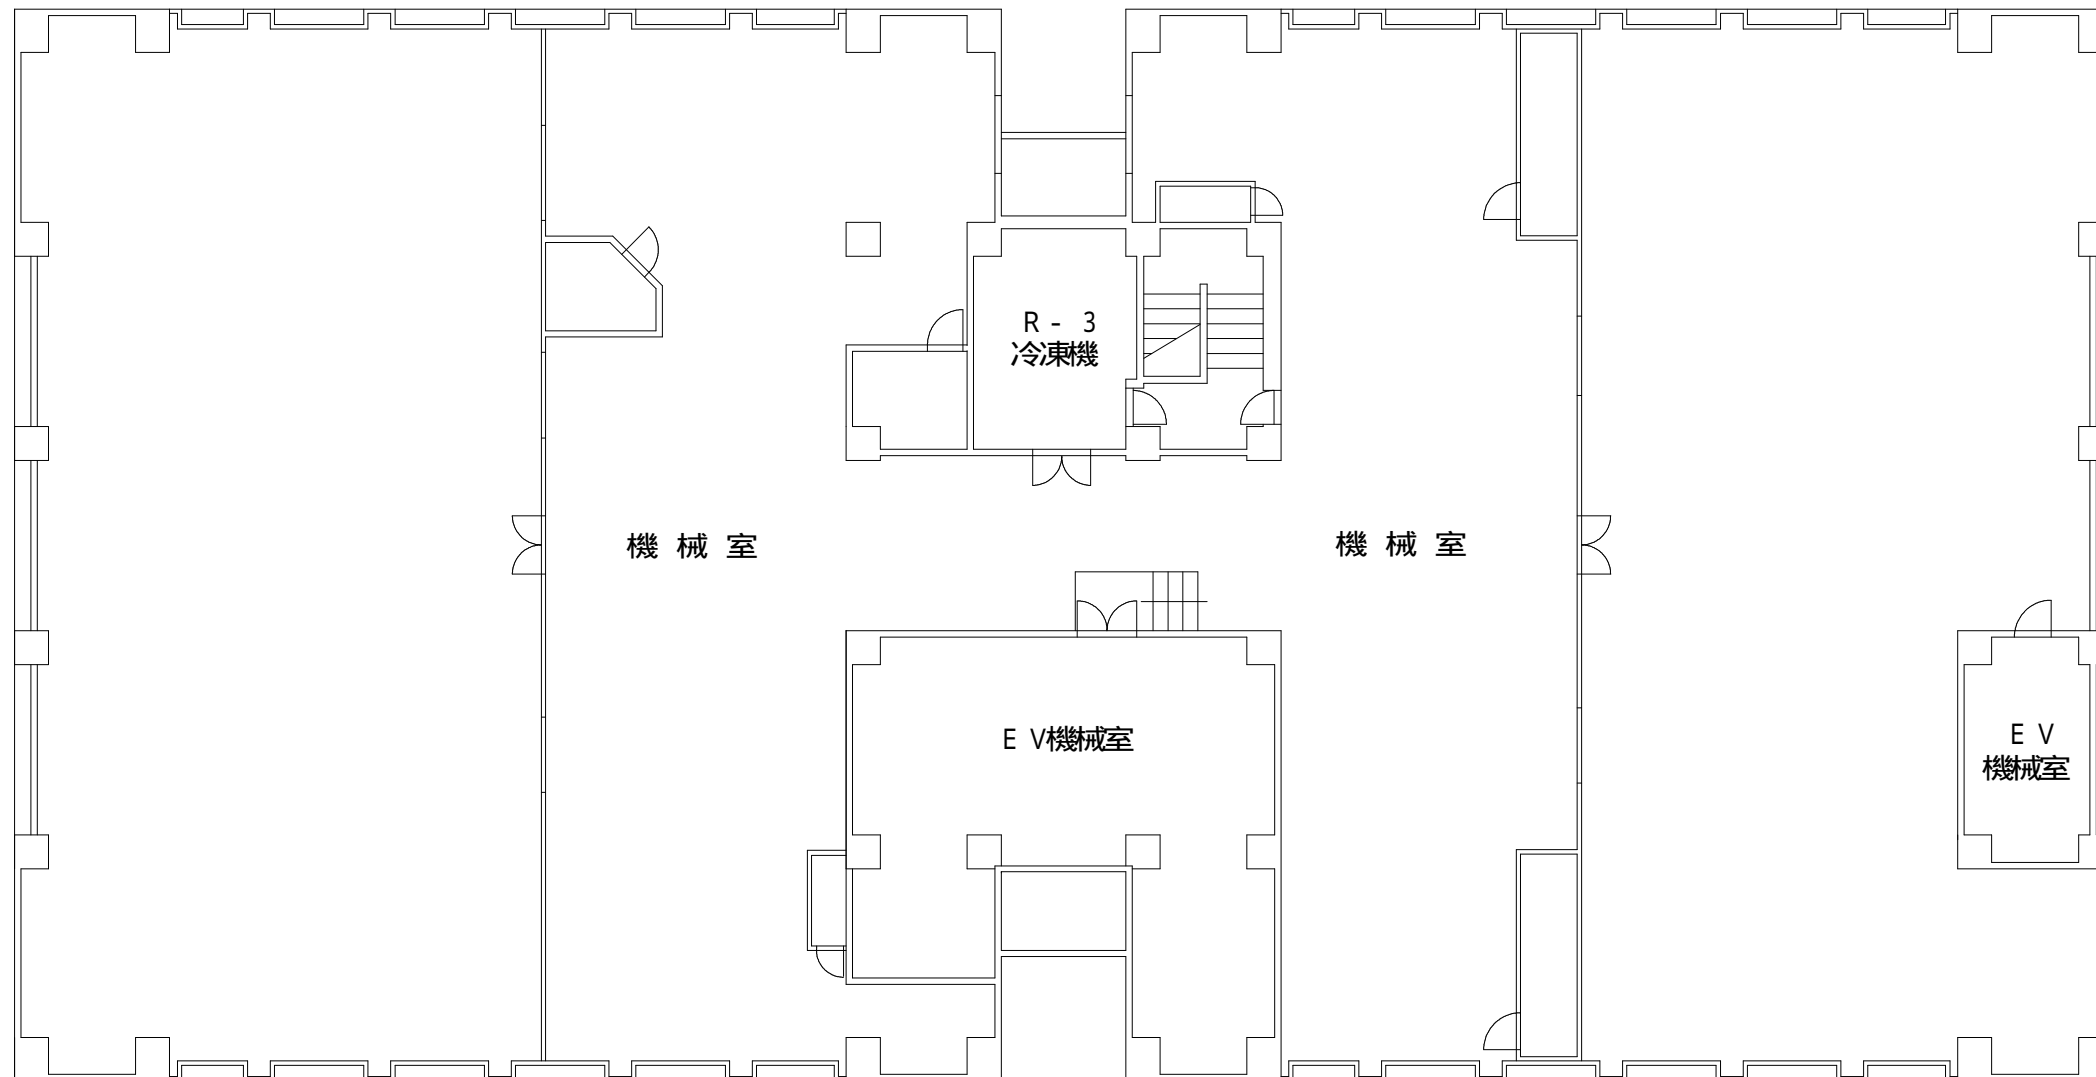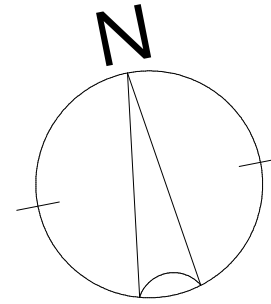

縮尺 1 / 200

塔屋階平面図

