



1階平面図 1/200

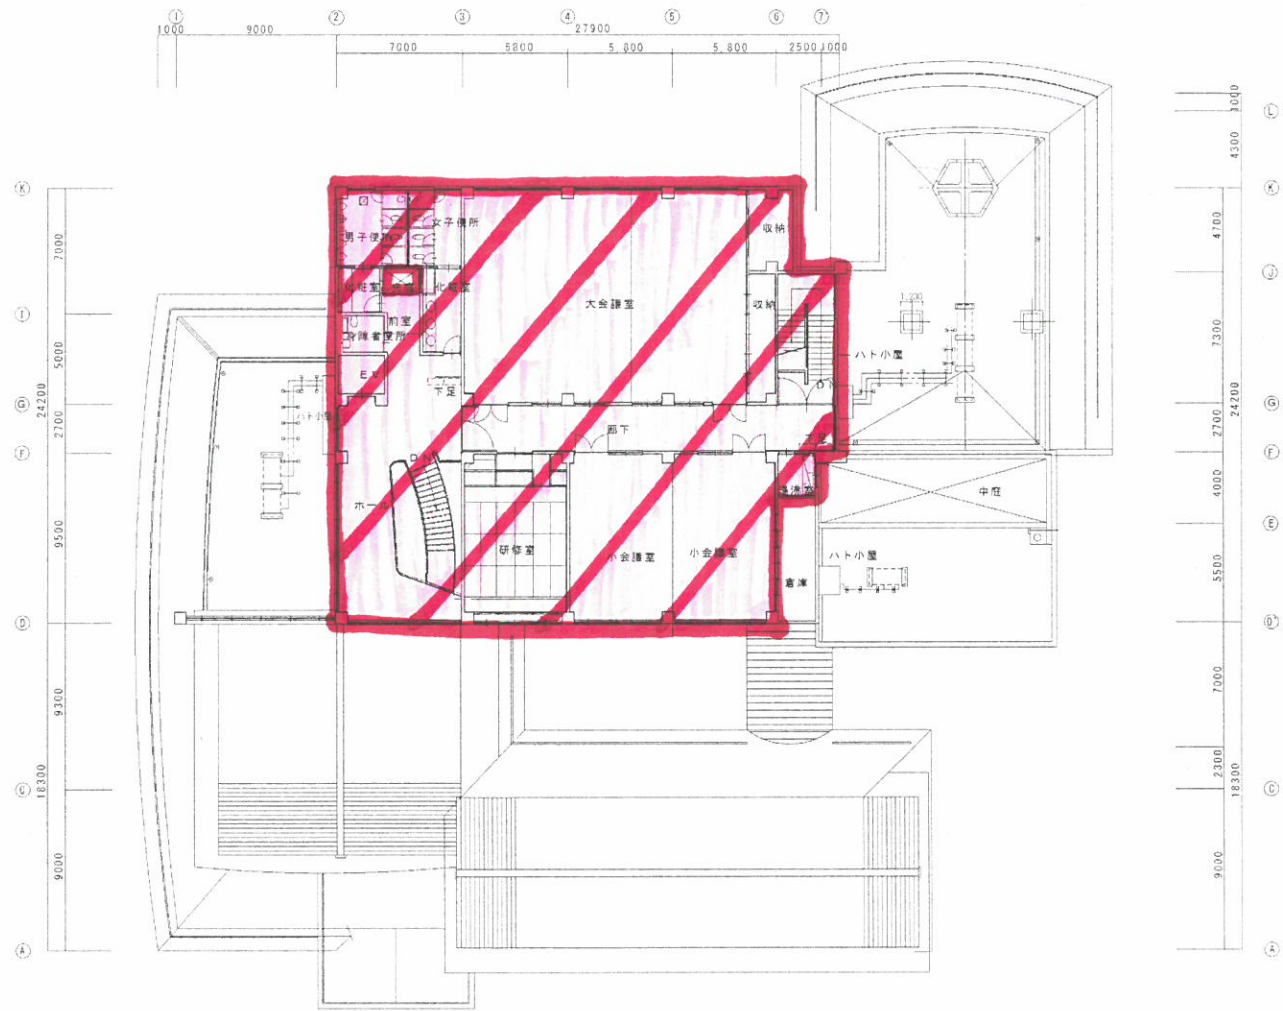

2階平面図 1/200

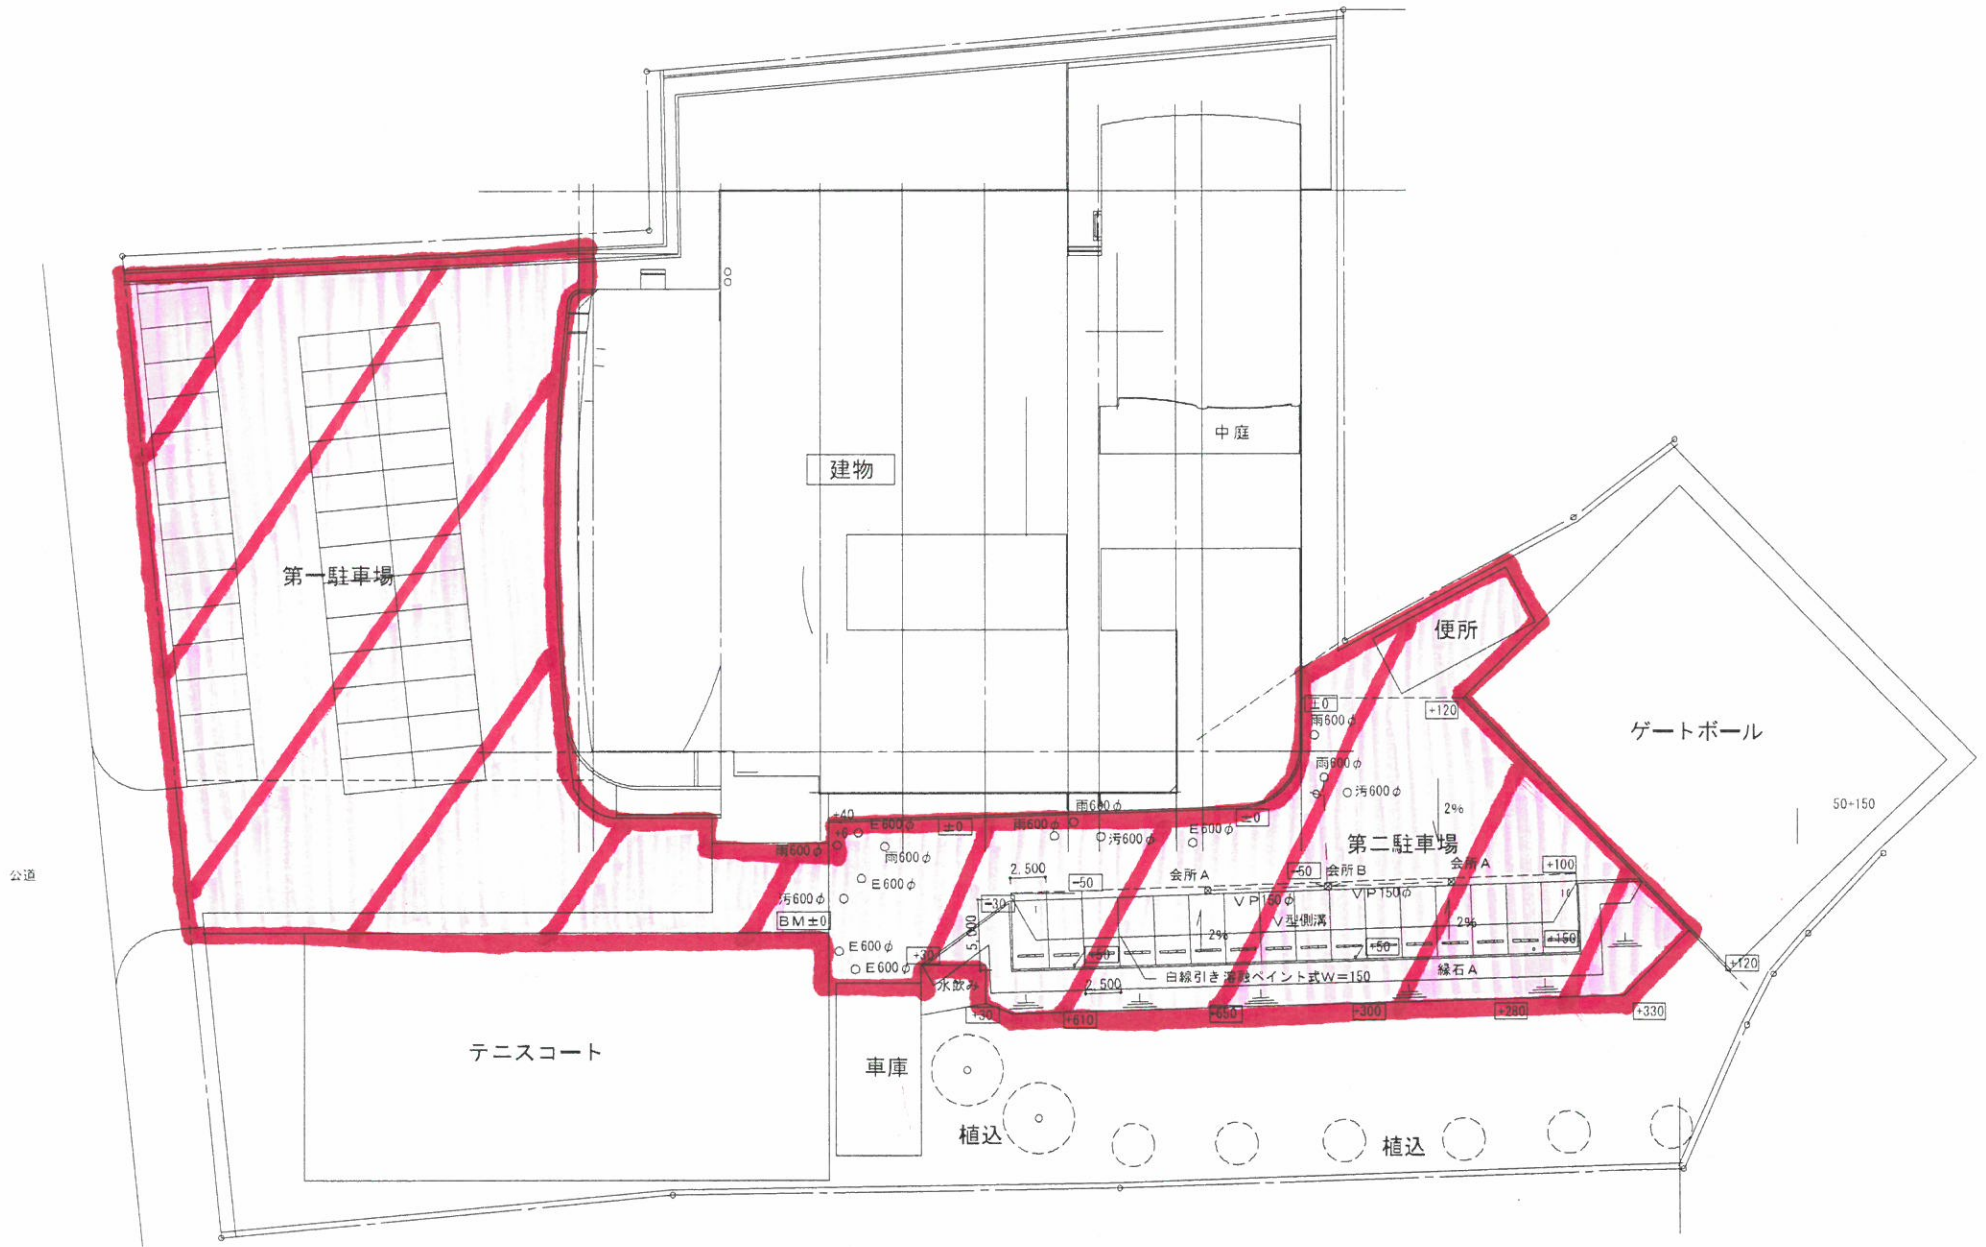

配置図 1/400